
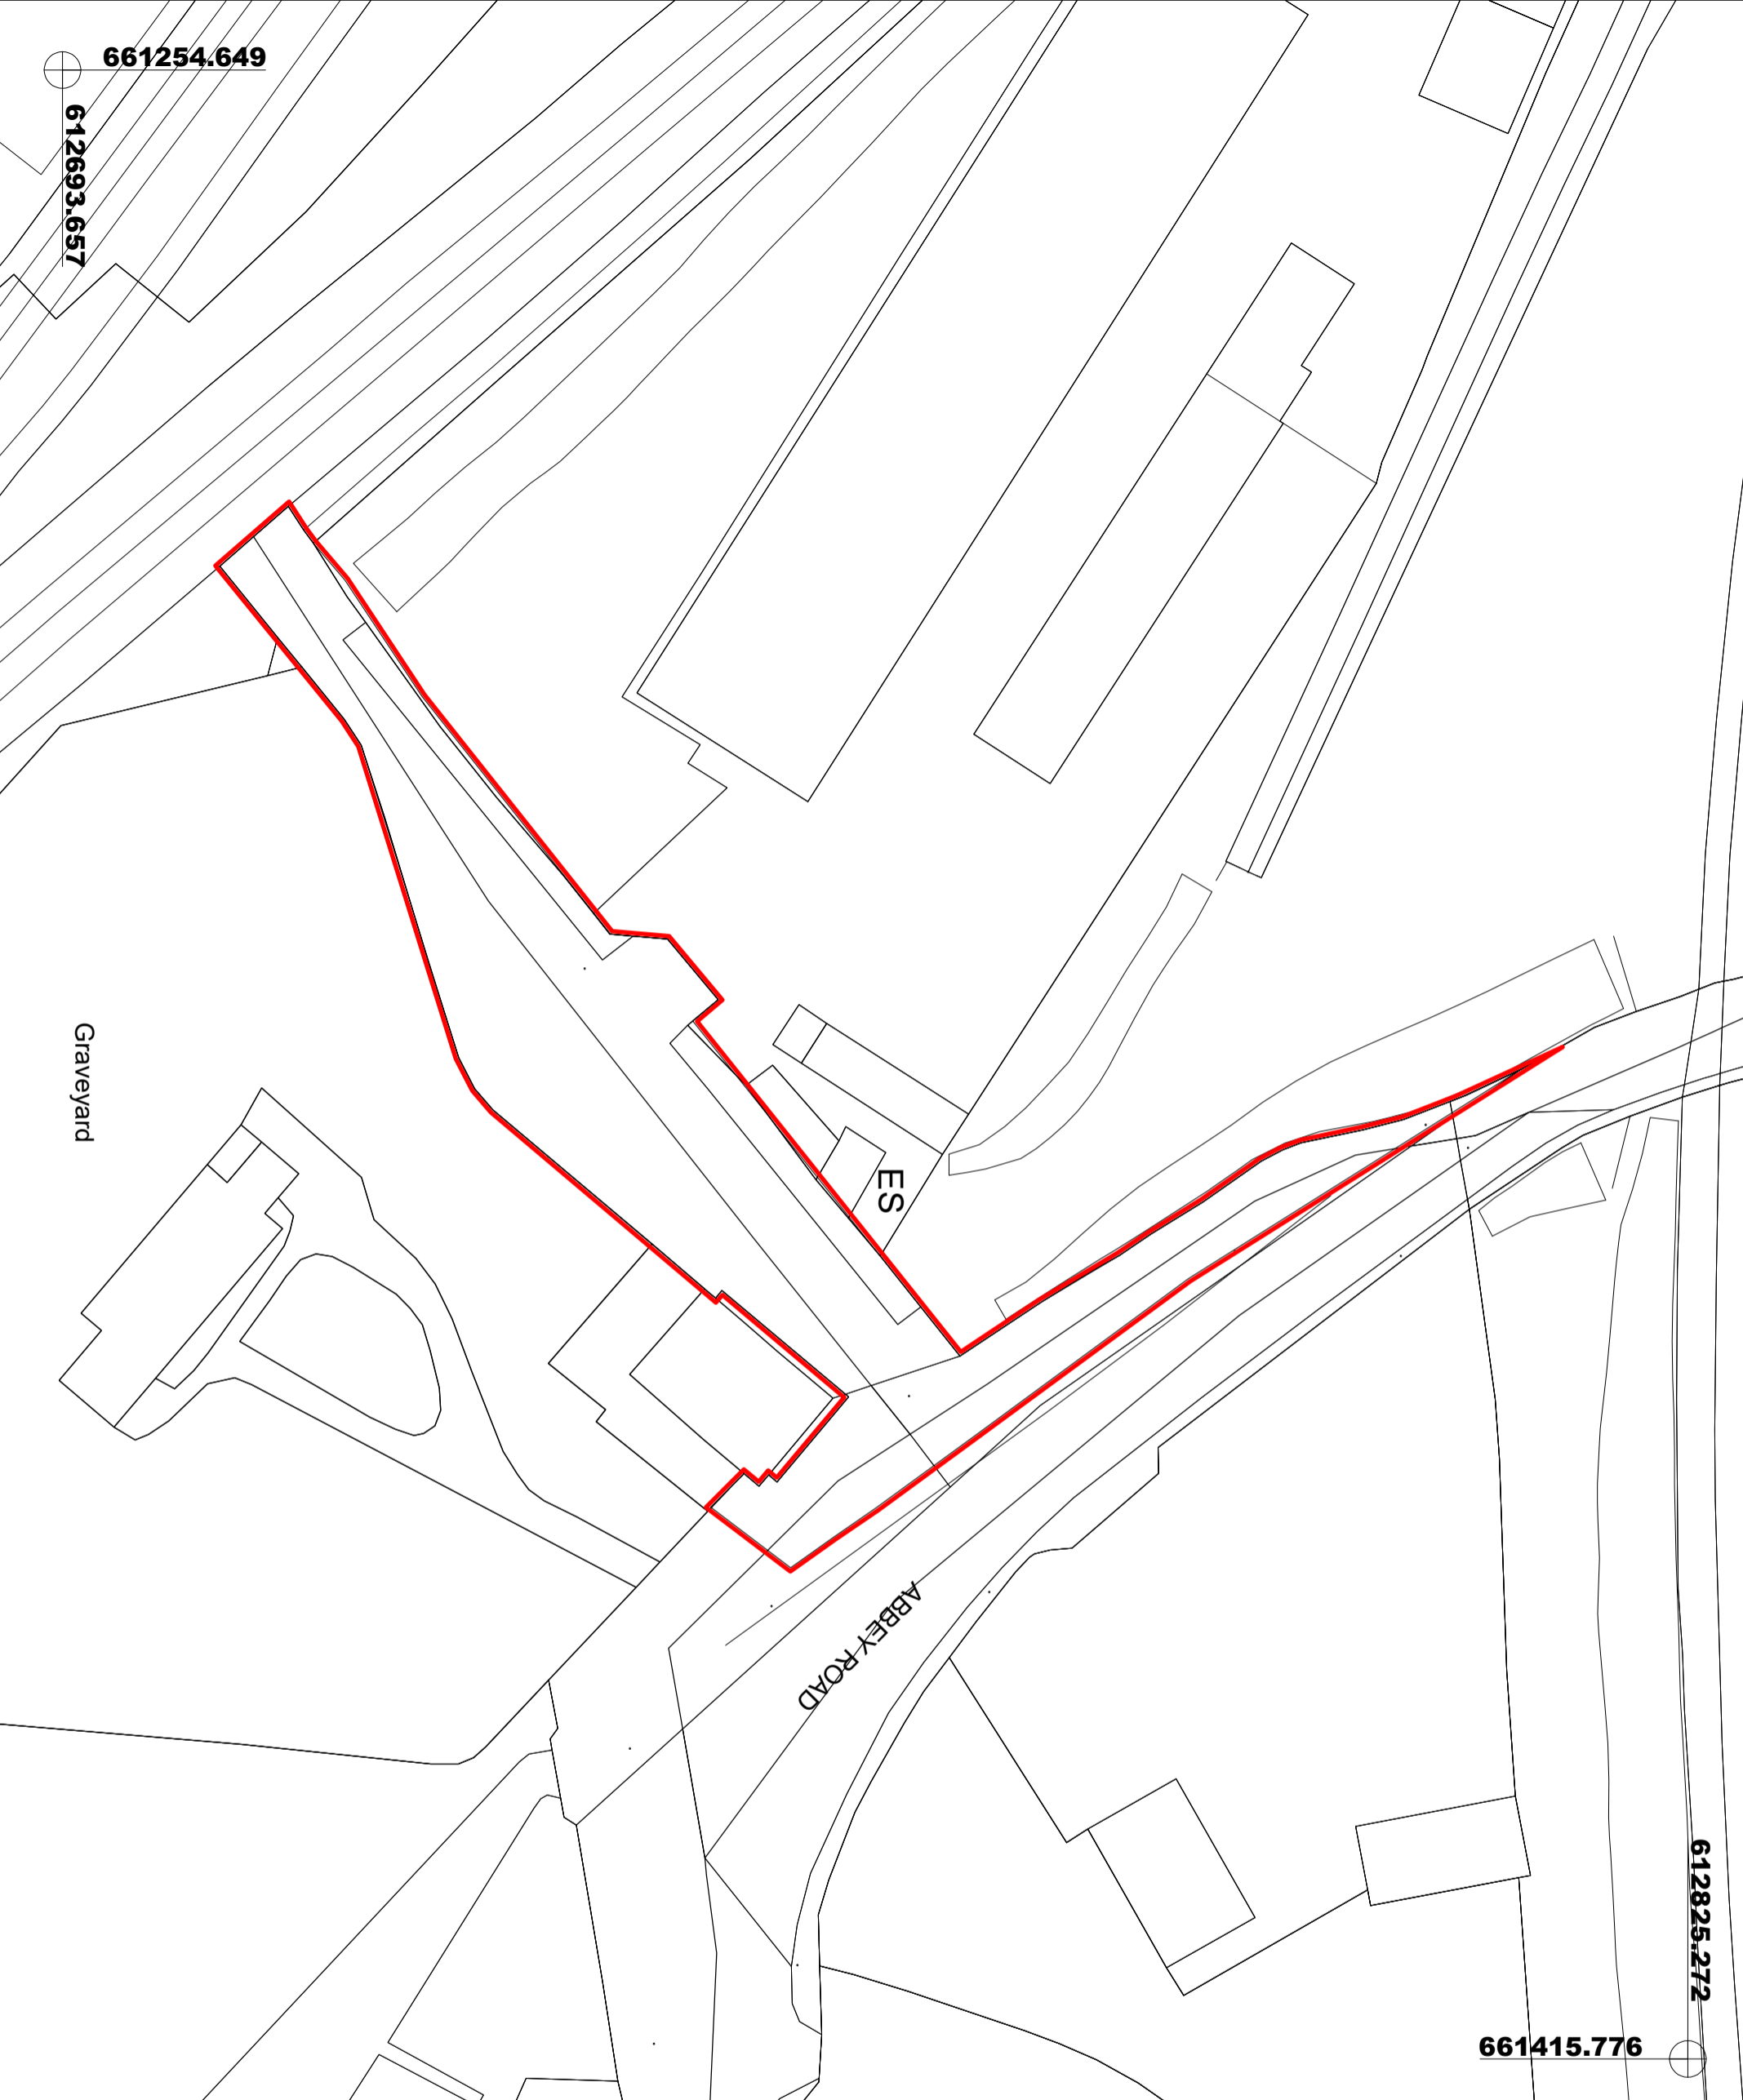


NOTES

-  Outline of Right of Way for Extinguishment
- Total Area- 1.361m² (0.33 Acres)

612825.272

661415.776



(c) Ordnance Survey Ireland. All rights reserved.
Licence number 2014/09/CMA/WaterfordCity&CountyCouncil

REVISION	DATE	INTLS. No.



KIERAN KEHOE
DIRECTOR OF SERVICES
CORPORATE, CULTURE, HR & IS
PROPERTY MANAGEMENT

ADDRESS : Level 4, Menapia Building, The Mall, Waterford.
TELEPHONE : 051 - 949741
FAX NO. : 051 - 944708

PROJECT
Extinguishment of Right of Way
At Ferrylane, Ferrybank,
Waterford.

TITLE
Waterford City & County Council

SCALE 1/500	JOB No. CPO2017-01	DRAINING No. 001
DATE 17/02/2021	DRAWN BY G Denliffe	C.S. REF. 5632-22/23
ON A3 SHEET		