


IMPORTANT : It is the responsibility of the Contractor to check and agree with Frank Fox & Associates all levels, datum and reference points prior to commencement of contract. This drawing shall not be altered or copied without the consent of Frank Fox & Associates.

NOTES:
 This drawing is not to be scaled:
 Figured dimensions only are to be taken from this drawing.
 All setting out dimensions are to be checked and confirmed on site prior to commencement of work. Any discrepancies encountered to be brought to the attention of Frank Fox & Associates without delay.
IF IN DOUBT ASK!
Levels to OD Main Head.
 Road chainages and levels on this drawing are rounded. For values to nearest mm see printouts.

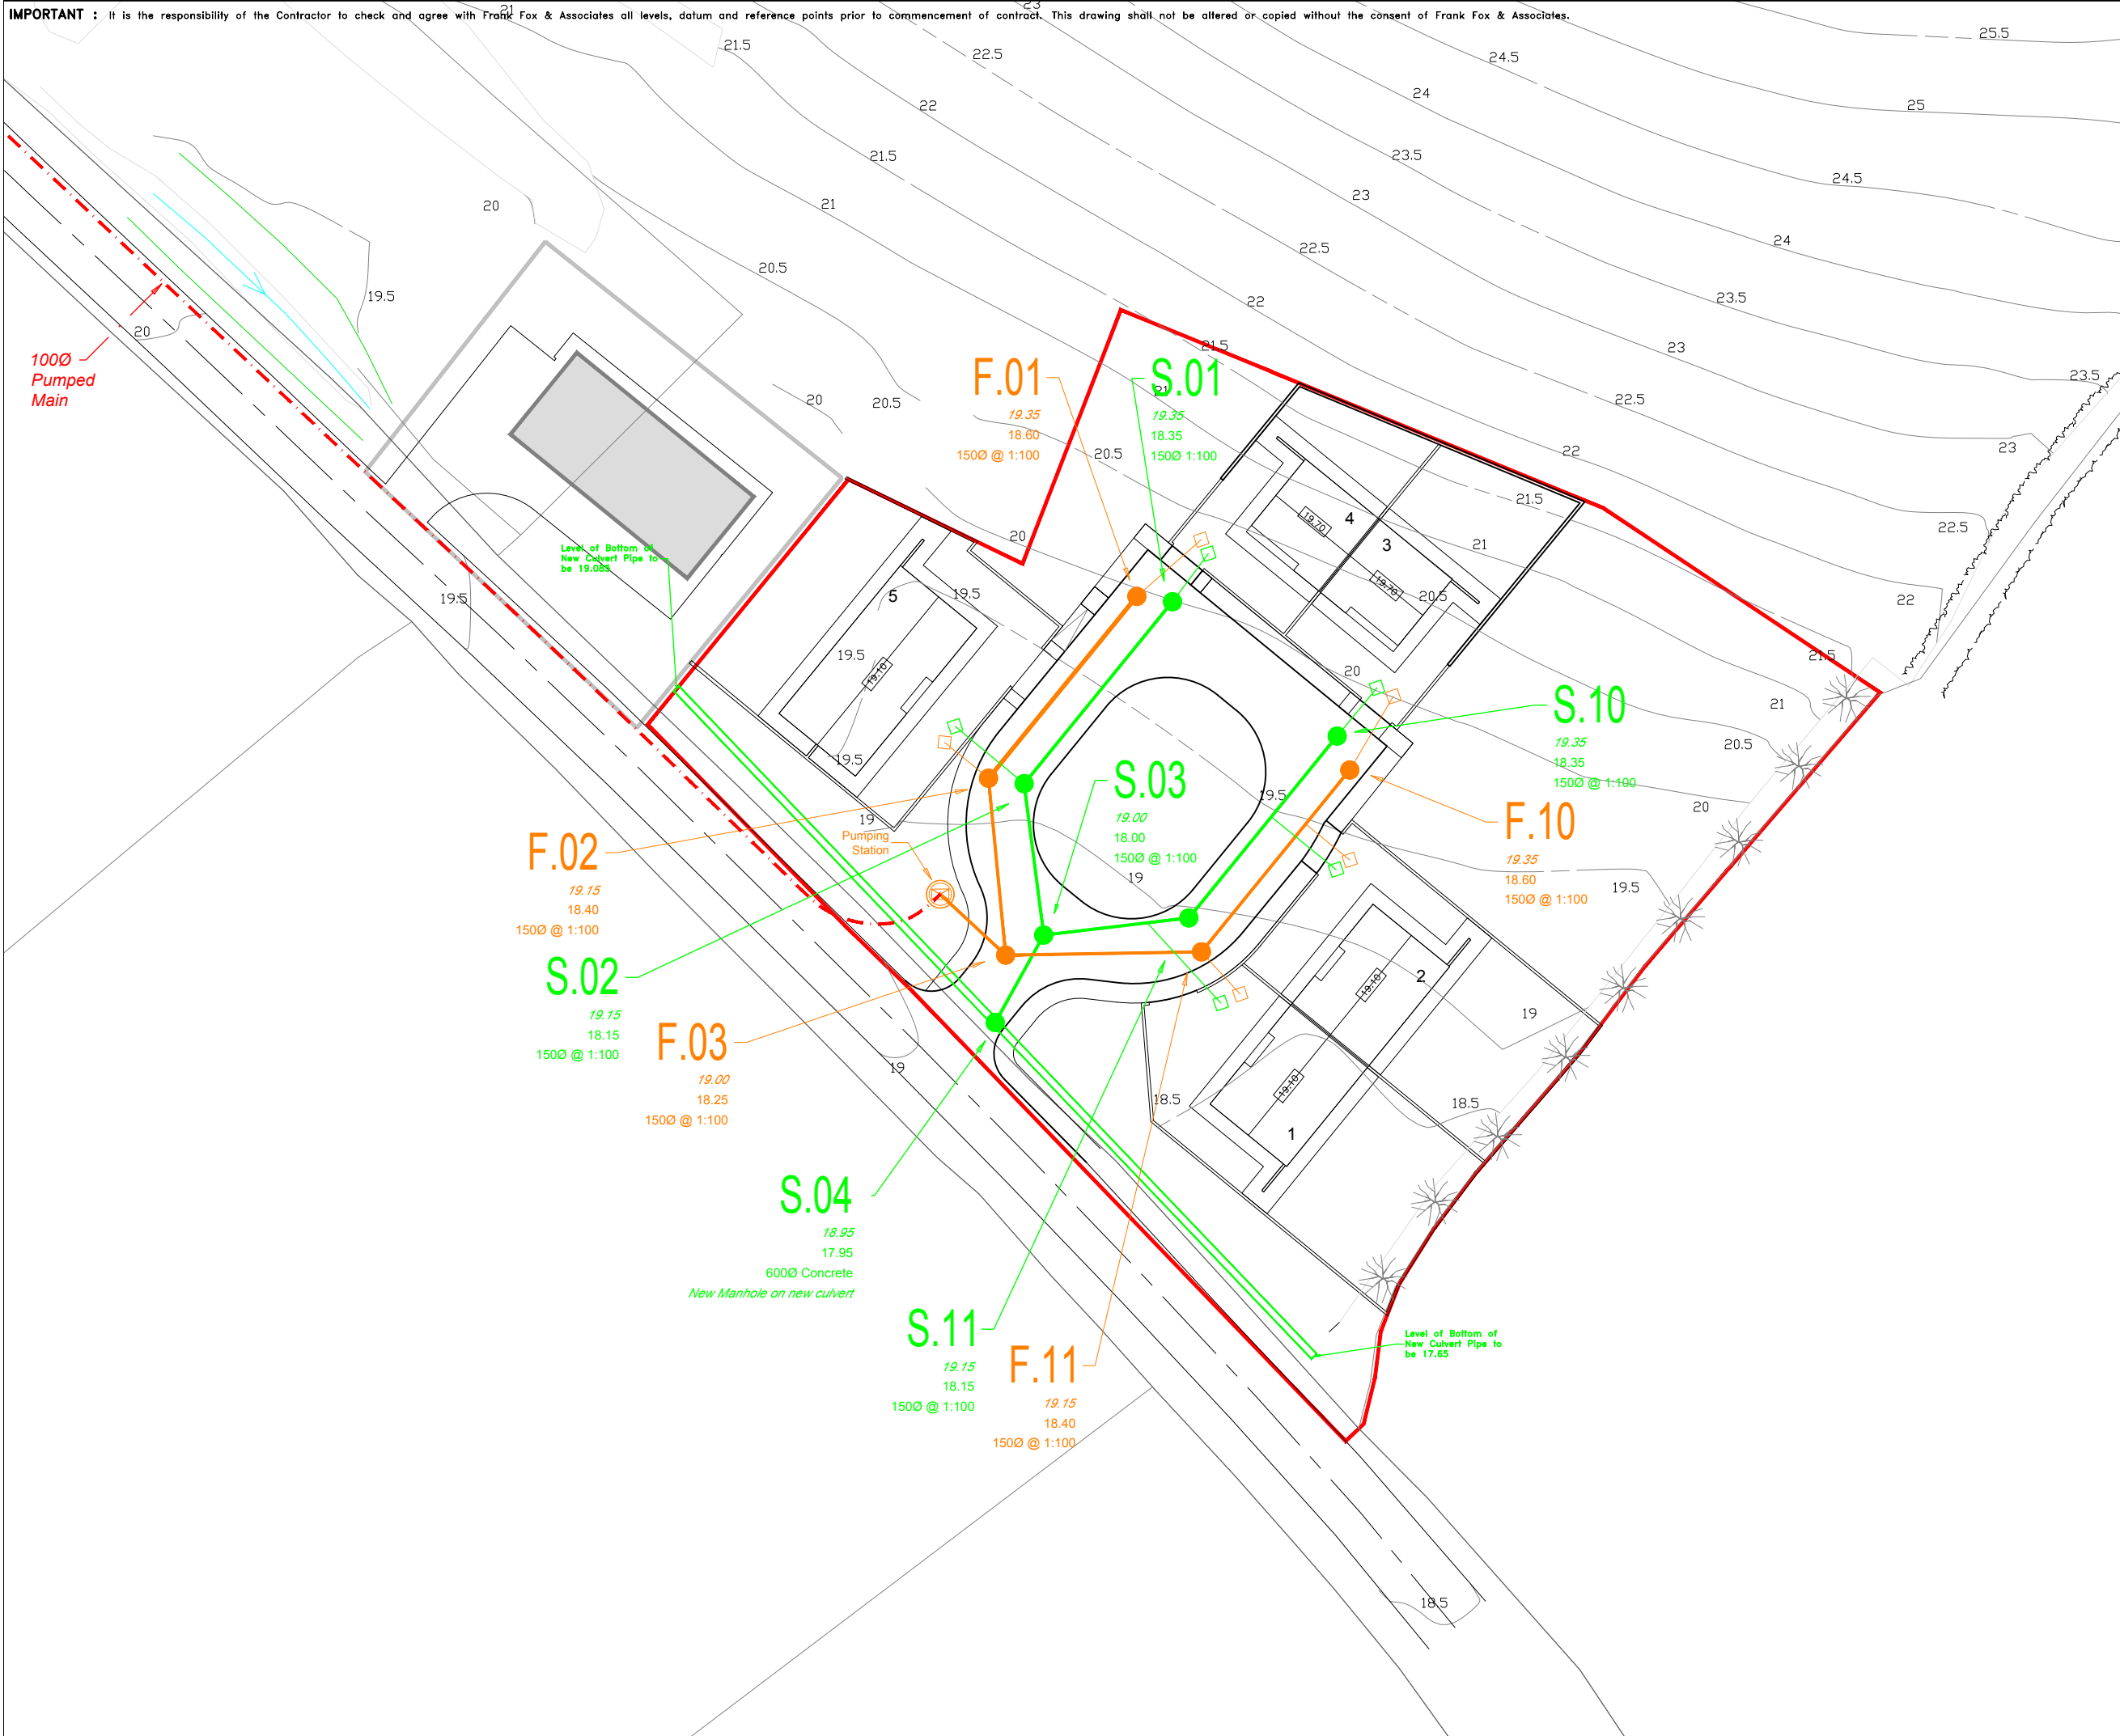

KEY

- New Drainage**
All Foul & Storm Drainage Systems to be Installed as Per Irish Water's Wastewater Infrastructure Details.
- New Foul Drainage**
All Foul Drainage Systems to be Wavin OSMA Ultrarib to BS EN 13476-3.
- New Storm Drainage**
All Storm Drainage Systems to be JFC Corripipe Twin Wall HDPE to BBA Certification.

MH ref. cover level invert(s) outlet pipe dia and gradient note (to be confirmed on site)

- S.35**
19.2
18.80; 17.10 (from S.36, 50)
400 @ 1:25
see SH on existing site
- S.12**
Existing Storm drain (connections indicative)
- S.12**
New Storm drain (connections indicative)
- F.12**
Existing Foul drain (connections indicative)
- F.12**
New Foul drain (connections indicative)
- 1000 Pumped Main**
Proposed 1000 Pumped Main
- Site Boundary**

Thursday 17th JUNE 2021
PLANNING ONLY
 THIS DRAWING IS NOT TO BE USED FOR CONSTRUCTION PURPOSES

REV	DESCRIPTION	BY	DATE

PROJECT TITLE
WATERFORD COUNCIL. HOUSING. GREEN ROAD, WATERFORD.

DWG TITLE
DRAIN PLAN

DRAWN T.Dooney	CHECKED R.J.Fox	DATE 2019.10.02	SCALE 1:50	CAD REF. 219054-plans.dwg
-------------------	--------------------	--------------------	---------------	------------------------------

FRANK FOX & ASSOCIATES
 CIVIL & STRUCTURAL CONSULTING ENGINEERS
 7 BANK LANE WATERFORD, IRELAND
 TEL: 353-51-872789 Email: design@frankfox.ie

PROJECT No. 219054	DWG No. DP/01	REV
------------------------------	-------------------------	-----