



LEGEND

- BOUNDARY OF EXISTING ACCOMMODATION ADJACENT TO SITE
- BOUNDARY OF WATERFORD CITY & COUNCIL LANDS


PROPOSED SITE LOCATION PLAN
SCALE 1-1000

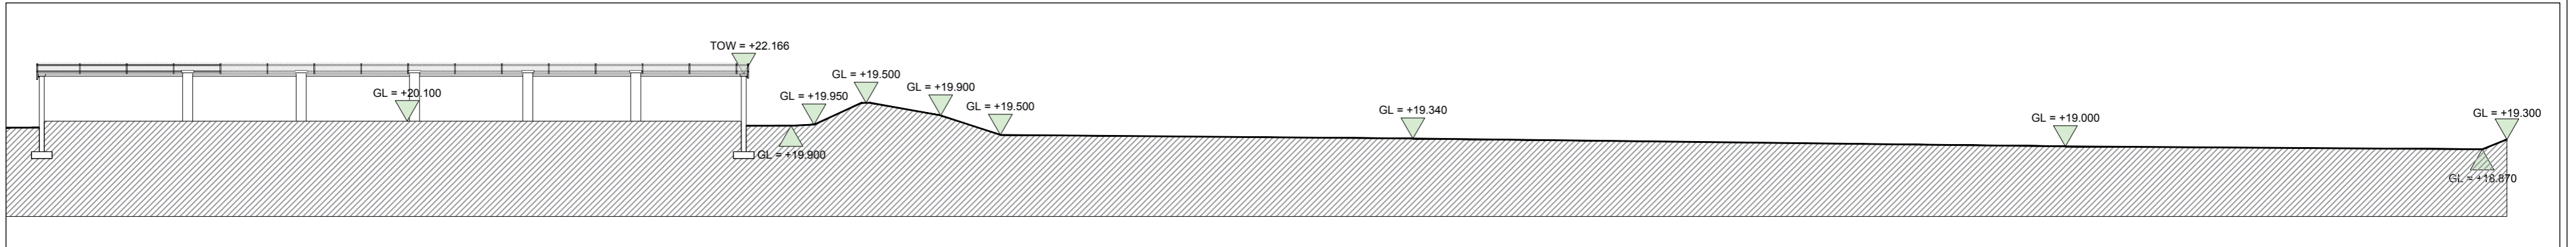

EXISTING SITE SECTION A-A
SCALE 1-500

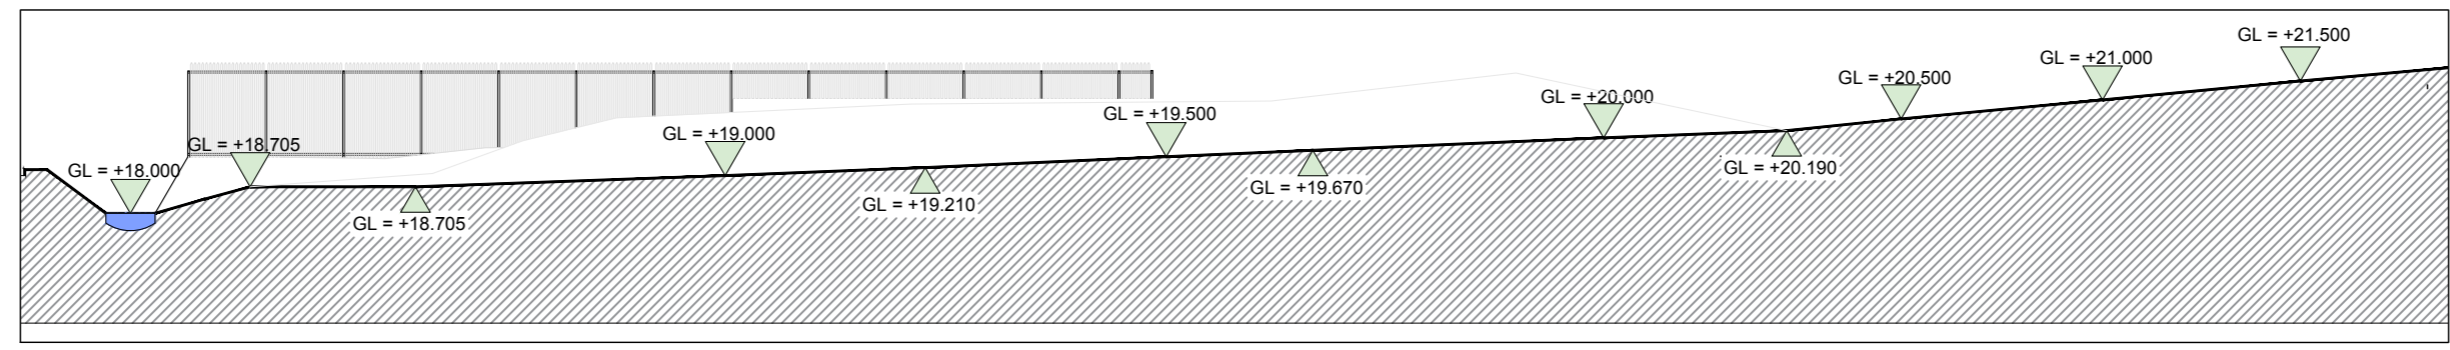

EXISTING SITE SECTION B-B
SCALE 1-500

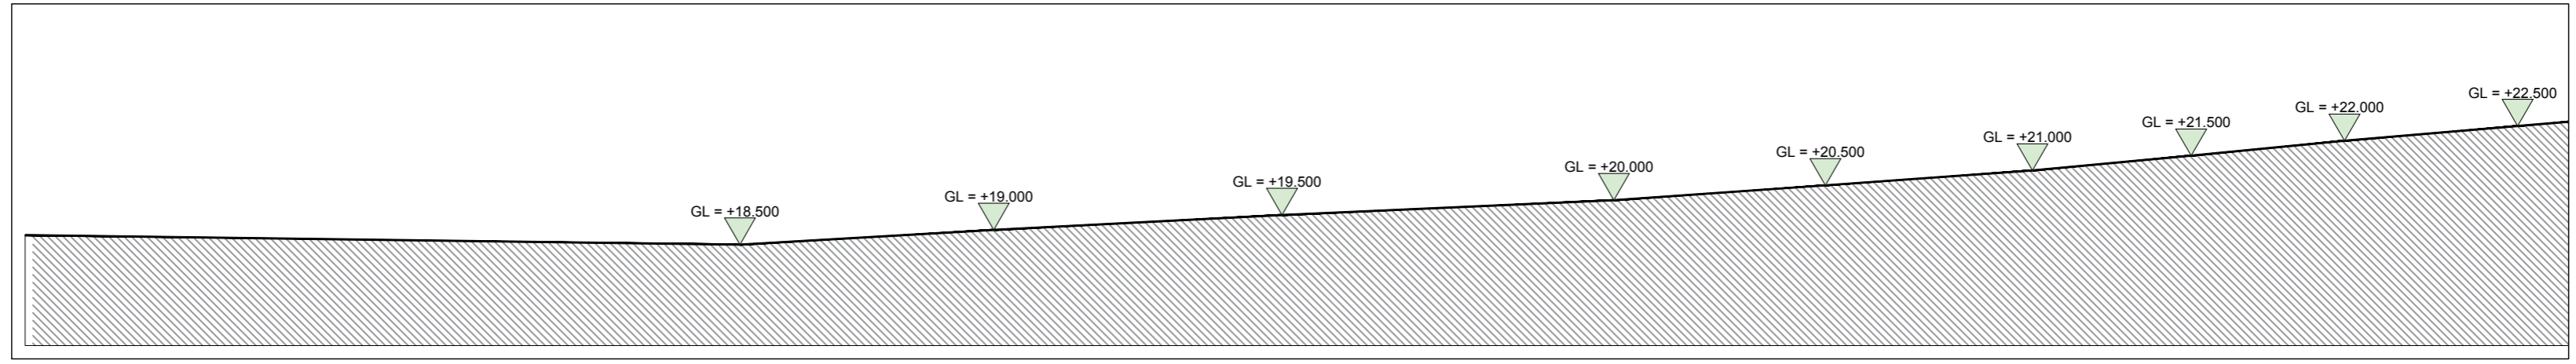

EXISTING SITE SECTION C-C
SCALE 1-500

General Notes:

- Copyright of Dermot F. Geoghegan Architects.
- All dimensions & levels to be checked on site before any work commences.
- No dimensions to be scaled off drawing.
- Any discrepancies to be brought to the attention of the Architect.
- All materials, fittings & finishes to be approved by Architect before any work commences.
- Installation of all materials in accordance with manufacturer's specifications.
- All work to comply with relevant IS & BS standards and TGD current issues.
- All electrical work in compliance with ESB standards & specs.

STAGE: PLANNING

DRAWINGS ARE FOR PLANNING PURPOSES ONLY. DRAWINGS NOT TO BE USED FOR CONSTRUCTION.

Revised	Revision details	Issued by	Date
-	ISSUED FOR PLANNING	EK	10/06/21
A			
B			
C			
D			
E			
F			
G			
H			
J			
K			
L			
M			
N			

DERMOT F GEOGHEGAN ARCHITECTS LTD
ARCHITECTS · DESIGNERS · PLANNING CONSULTANTS
CASTLE HOUSE
18 CASTLE STREET
CARLOW
CO. CARLOW
E: info@dfgarchitects.com
www.dfgarchitects.com
T: 059 9135982
F: 059 9130232

Client: **TRAVELLER HOUSING SCHEME AT GREEN ROAD, BALLYBEG, CO. WATERFORD**
Project: **WATERFORD CITY & COUNTY COUNCIL**
Drawing: **EXISTING SITE LAYOUT PLAN**
Scale: 1:1000@A1 | Date: JUNE 2021 | Drawn by: EK | Checked by: DFG | P - 19 - 125 - 02

DERMOT F GEOGHEGAN ARCHITECTS
AN RIAI CHARTERED PRACTICE ACCREDITED IN CONSERVATION