


Section 177AE - Planning and Development Act, 2000

CROSS SECTION 1-1

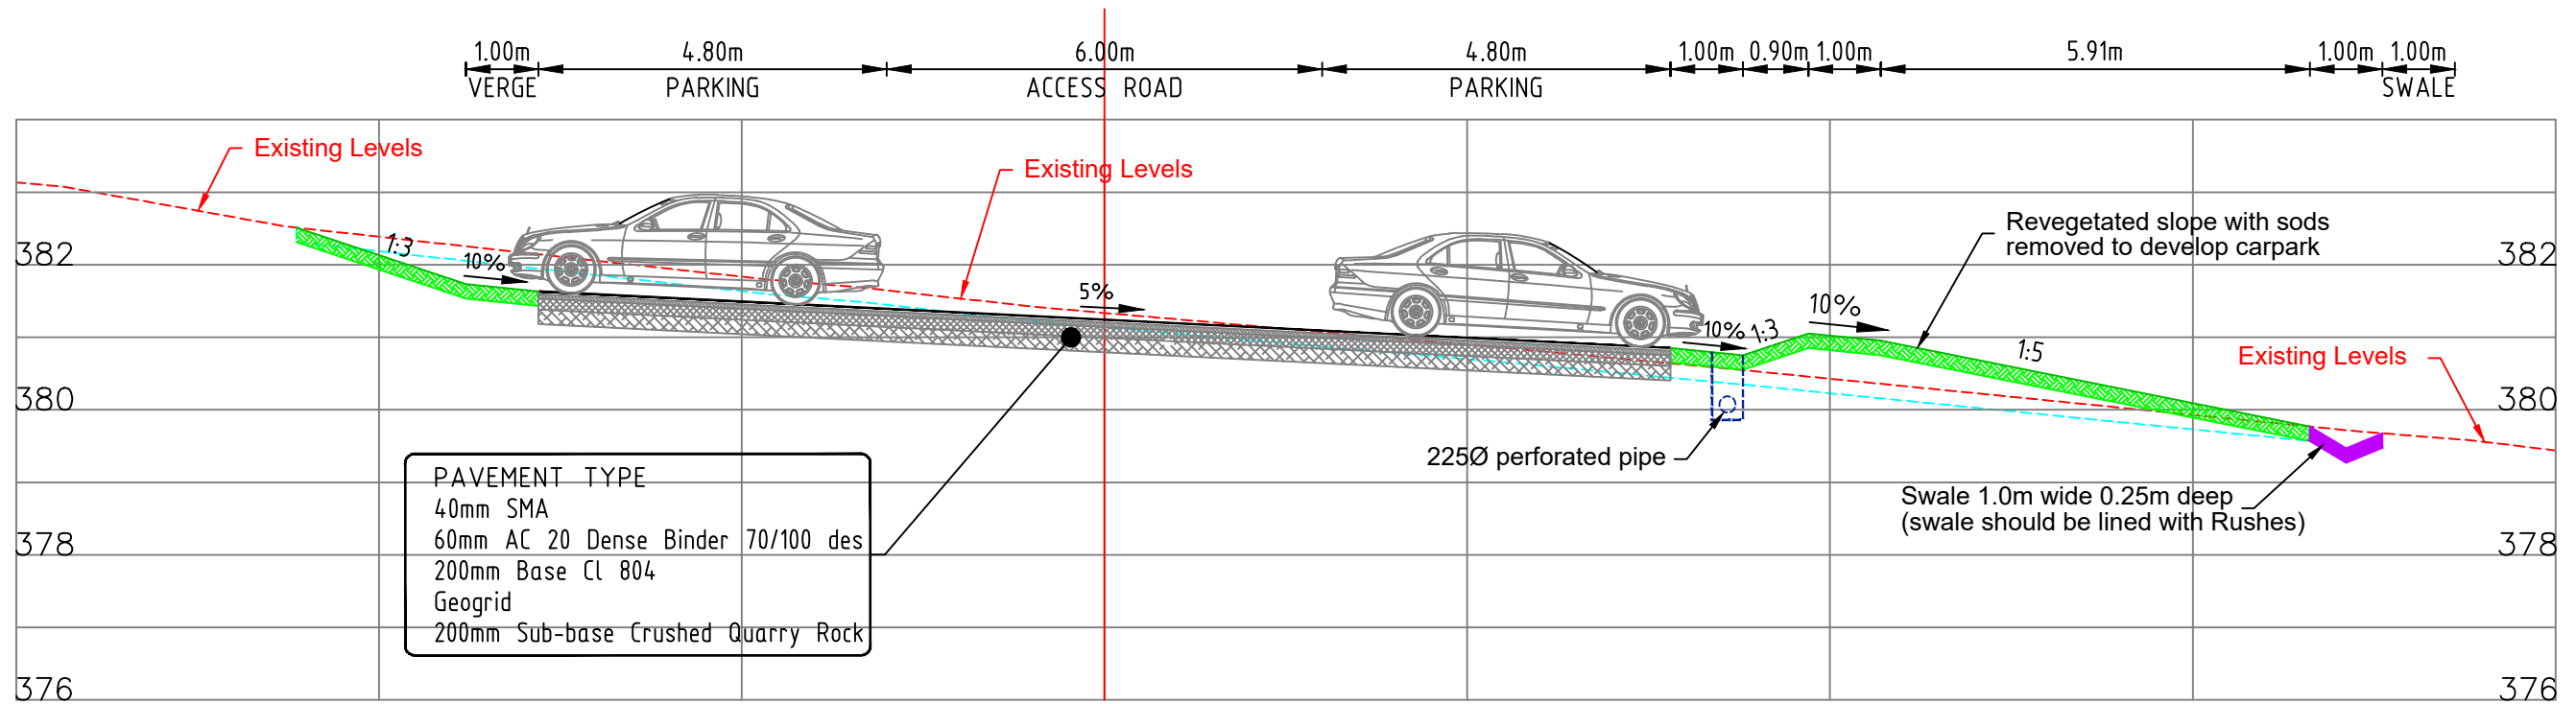

Unauthorised reproduction infringes Ordnance Survey Ireland and Government of Ireland copyright.

NOTES:

DO NOT SCALE

Revision	Date	Description	Drawn by	Checked by	Approved by
R1	16/02/2021	Drawing ready for internal review.	BE	MG	GH

Client:

Design:

Tel: 0761 102020
E-mail: contact@waterfordcouncil.ie

Approved by: G. Hynes (GH)
Checked by: M. Goff (MG)
Drawn by: B. Erak (BE)
Scale: 1:100 (@A3)
Rev. Date: 16/02/2021

Project Title: Mahon Falls
Drawing Title: Typical Cross Sections 1-1
Drawing Number: ED_C - 19/001 - DWG-05

Project No.: -
MRG Project No.: ED_C - 19/001
Project Folder No.: 02
Rev.: R1
Full Drawing ID: ED_C - 19/001 - DWG-05R1