
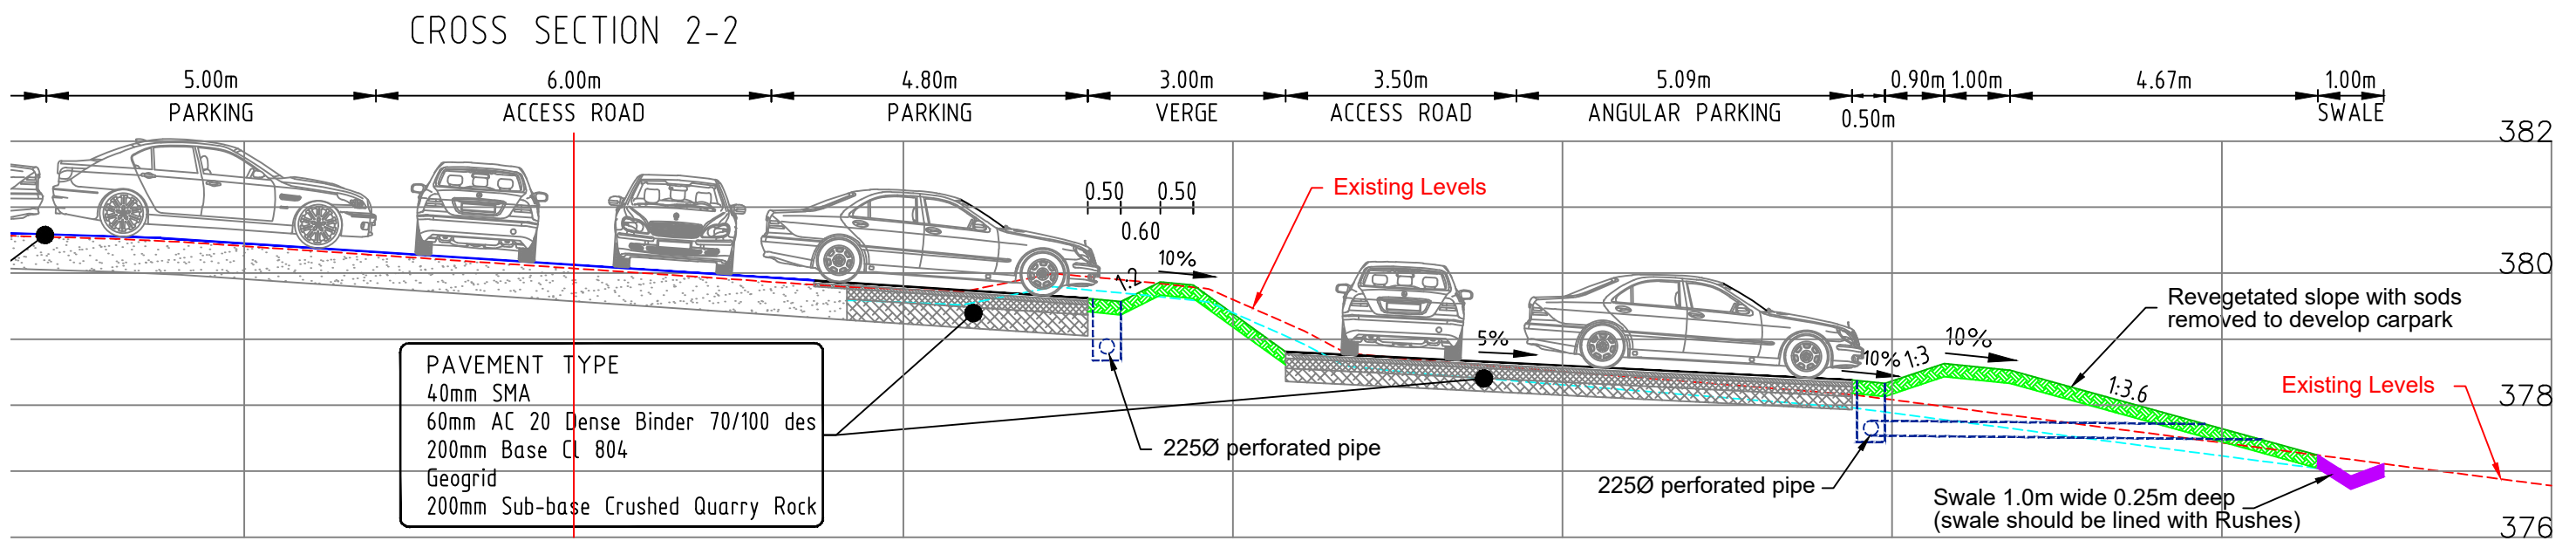
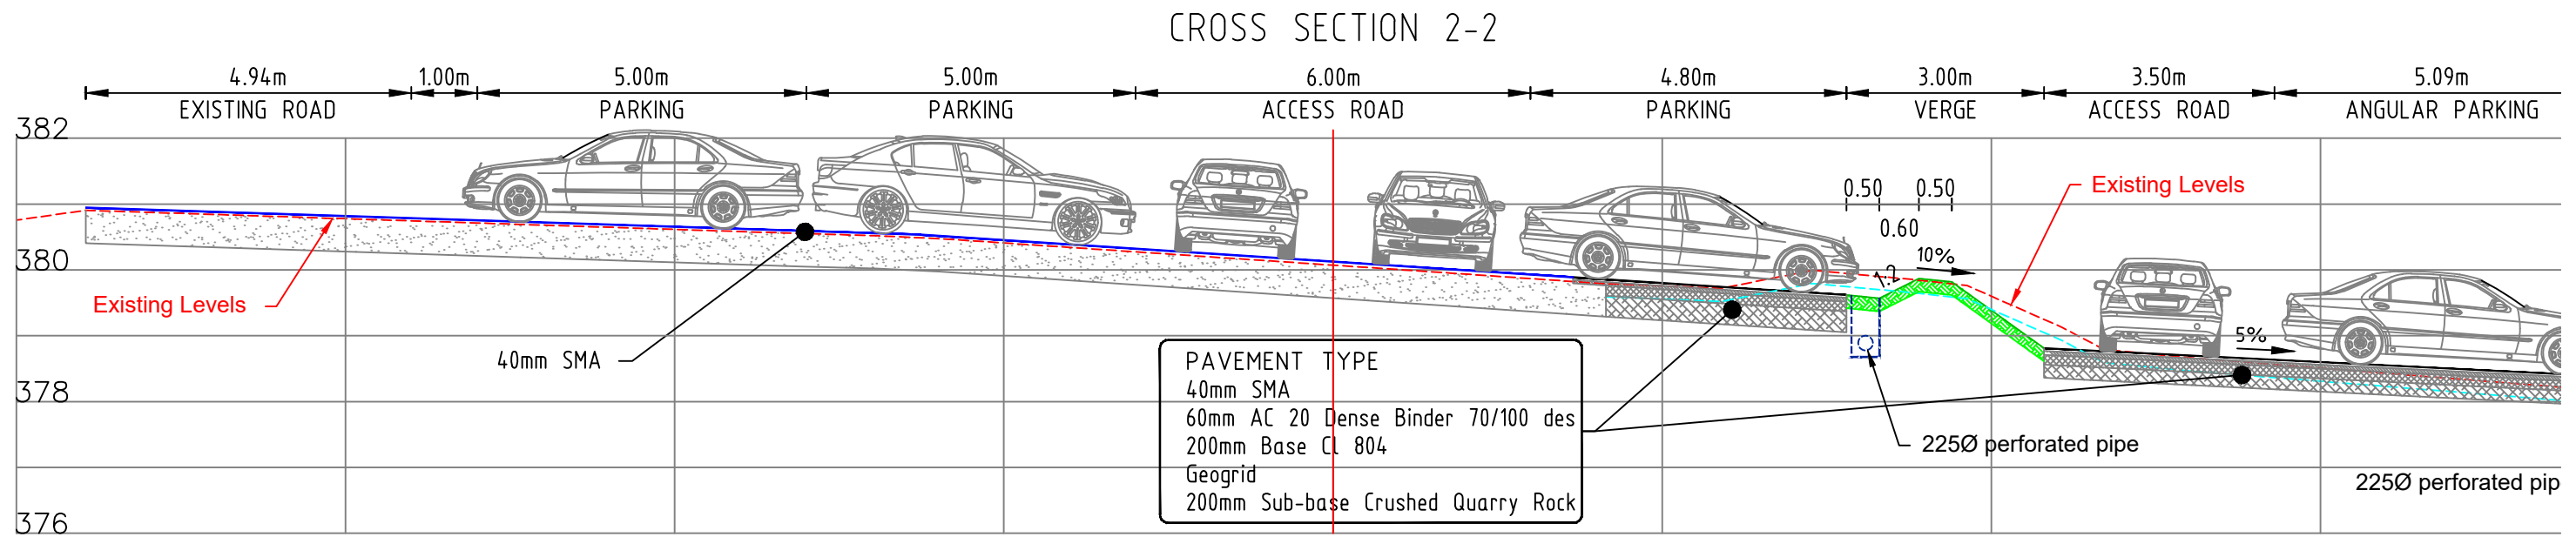


**Section 177AE - Planning and Development Act, 2000**

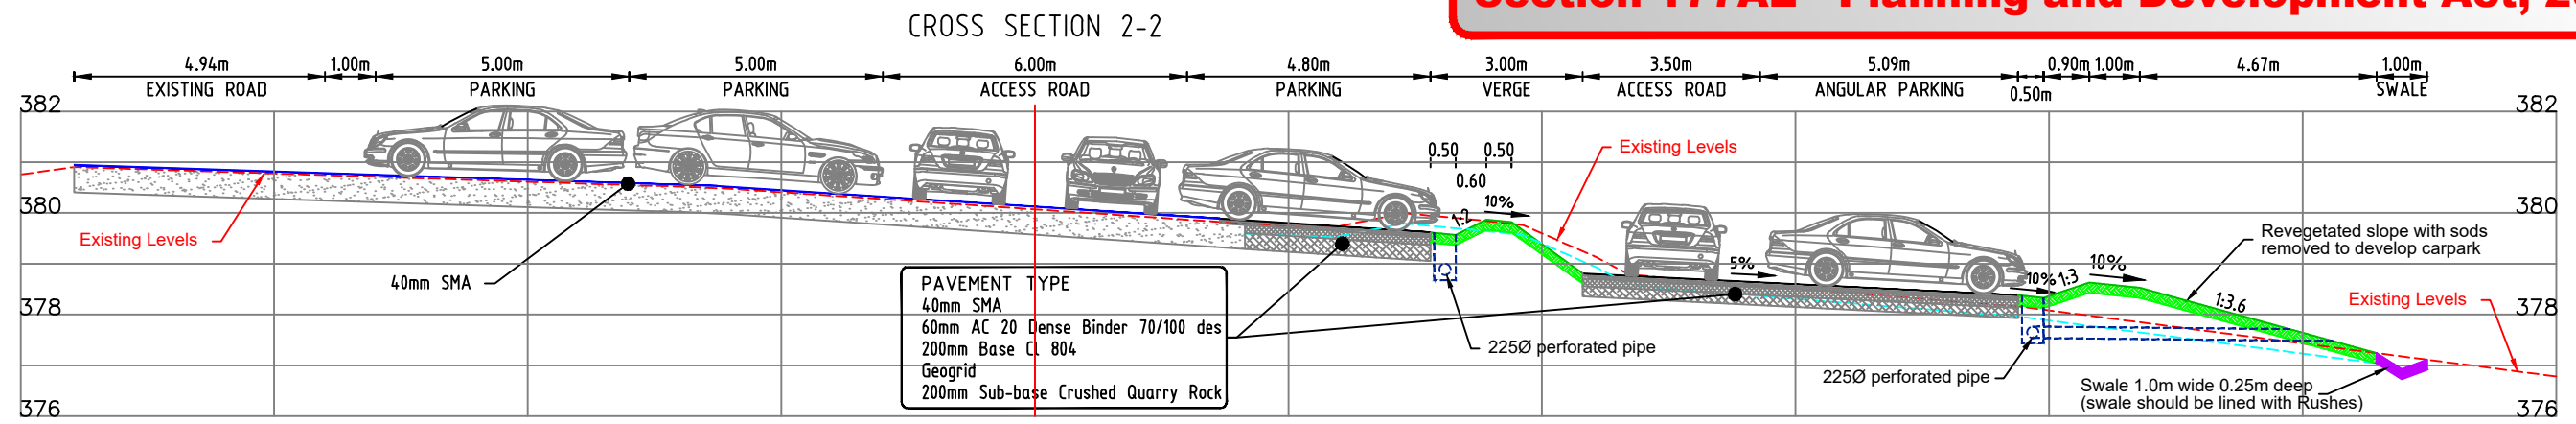

Unauthorised reproduction infringes Ordnance Survey Ireland and Government of Ireland copyright.

NOTES:	R1	16/02/2021	Drawing ready for internal review.	BE	MG	GH	Client:	Design:		Approved by:	G. Hynes (GH)	Project Title:	Mahon Falls	Project No.:	-	
										Checked by:	M. Goff (MG)	MRG Project No.:	ED_C - 19/001			
									Drawn by:	B. Erak (BE)	Scale:	1:100 (@A3)	Drawing Title:	Typical Cross Sections 2-2	Project Folder No.:	02
DO NOT SCALE	Revision	Date	Description	Drawn by	Checked by	Approved by		Tel: 0761 102020 E-mail: contact@waterfordcouncil.ie	Rev. Date:	16/02/2021	Sheet 1 of 1	Drawing Number:	ED_C - 19/001 - DWG-06	Rev.:	R1	