



**Section 177AE - Planning and Development Act, 2000**

CROSS SECTION 3-3

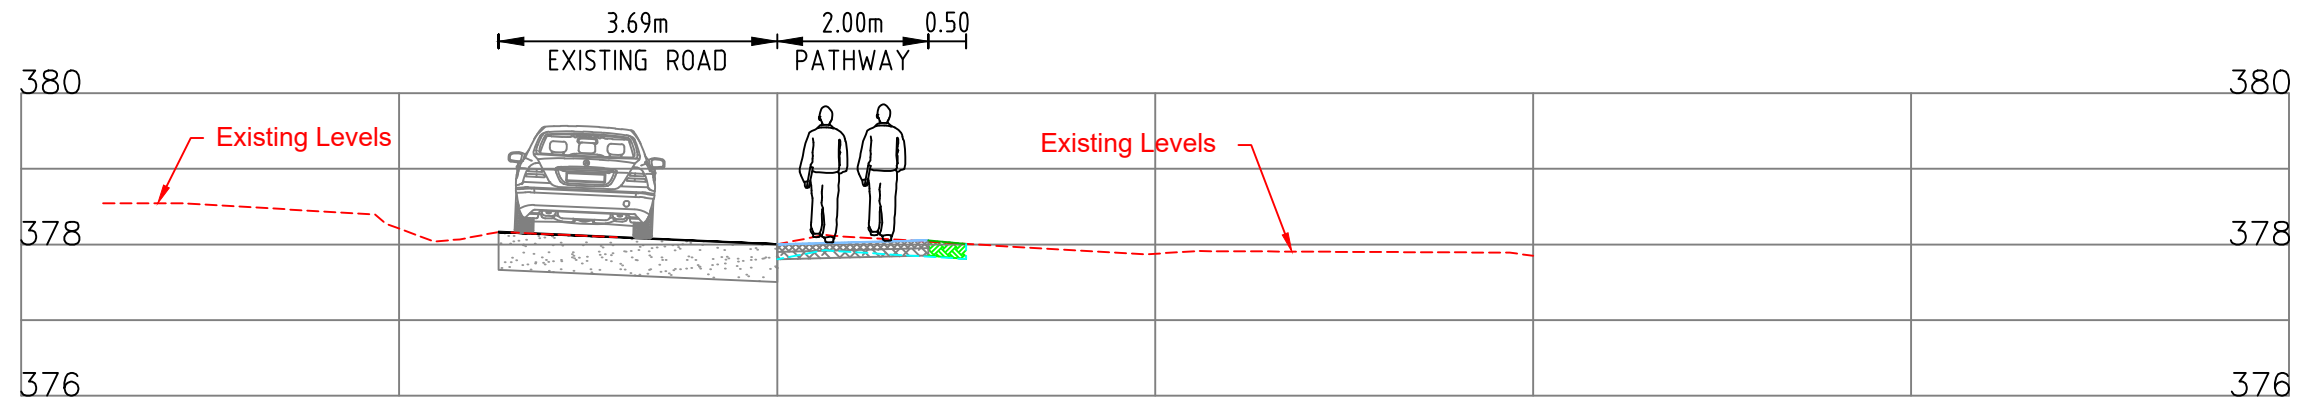

CROSS SECTION 4-4

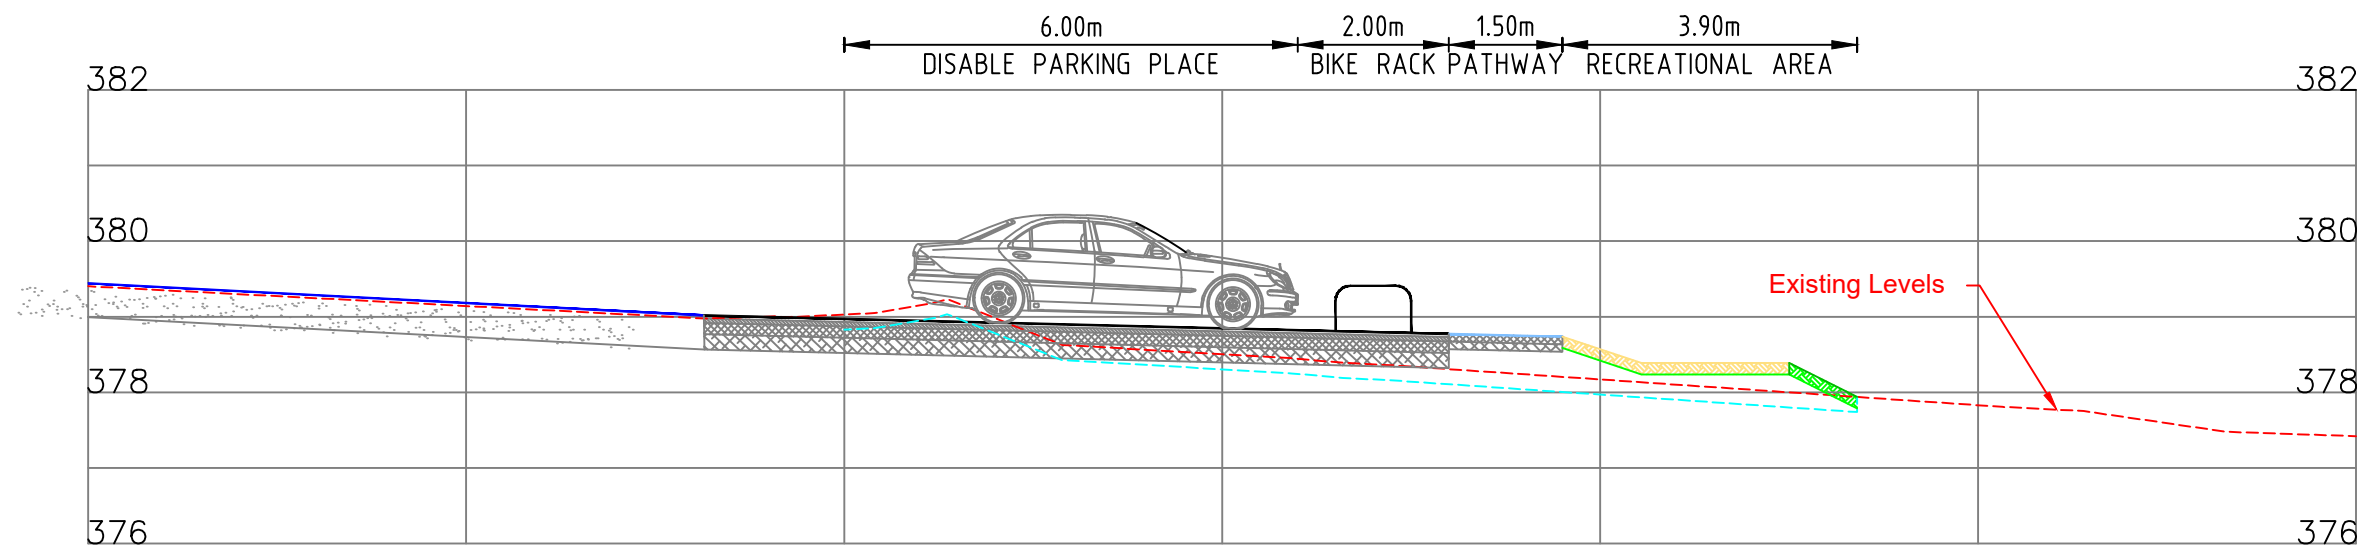

Unauthorised reproduction infringes Ordnance Survey Ireland and Government of Ireland copyright.

NOTES:	R1	16/02/2021	Drawing ready for internal review.	BE	MG	GH	Client:	Design:		Approved by:	G. Hynes (GH)	Project Title:	Mahon Falls	Project No.:	-
										Checked by:	M. Goff (MG)				MRG Project No.:
DO NOT SCALE							Tel: 0761 102020 E-mail: <a href="mailto:contact@waterfordcouncil.ie">contact@waterfordcouncil.ie</a>	Scale:	1:100 (@A3)	Rev. Date:	16/02/2021	Drawing Title:	Sheet 1 of 1 Typical Cross Sections 3-3 & 4-4	Project Folder No.:	02
	Revision	Date	Description	Drawn by	Checked by	Approved by									