


- General Notes :**
1. No part of this document may be re-produced or transmitted in any form or stored in any retrieval system without the written permission of the Consulting Engineer, David Kelly Partnership, as copyright holder except as agreed for use on the project for which the document was originally issued.
 2. The contractor is responsible for checking all levels and dimensions on site and shall refer all discrepancies to the Engineer.
 3. Only drawings issued for CONSTRUCTION shall be used for construction purposes.
 4. Work to figured dimensions only. Do not scale print.
 5. Check size of drawing sheet against dimension marks at bottom left hand corner of sheet.

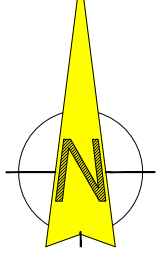

- NOTES:**
- + WATERMAIN TO BE LOCATED PRIMARILY UNDER ROADS, IN 150mm GRIT SURROUND WITH TARGET 1200mm COVER
 - + PROVIDE CONCRETE ANCHOR BLOCKS TO ALL FITTINGS, INCLUDING BOTH SIDES OF SLUICE VALVES AND AT ALL BENDS
 - + ALL FITTINGS TO BE MARKED WITH INDICATOR PLATES TO BS.3251
 - + INDIVIDUAL UNIT CONNECTIONS TO BE Ø 25mm (Ø 20mm INTERNAL DIAMETER) HEAVY GAUGE POLYETHYLENE PIPE WITH BOUNDARY BOX TO IRISH WATER REQUIREMENTS

- LEGEND**
- [H] FIRE HYDRANT TO EN 14339 WITH OUTLET COMPLYING WITH BS 750 AND TO IRISH WATER REQUIREMENTS (OUTLET NOT MORE THAN 300mm BELOW COVER LEVEL)
 - AV AIR VALVE
 - ScV SCOUR VALVE
 - SV SLUICE VALVE

Rev :	Note :
P2	Date : 24 FEB '20 Drawn : JH Approved : CB
Rev :	Note :
P1	Date : 22 OCT '19 Drawn : PN Approved : GOS

DAVIDKELLY PARTNERSHIP
CHARTERED ENGINEERS


Nelson House, Emmet Place, Youghal, Co. Cork.
t. +353 (0)24 92412 e. info@dkp.ie www.dkp.ie

10 Ormonde Street, Kilkenny.
t. +353 (0)56 7801260

Project :
SOCIAL HOUSING DEVELOPMENT AT MOUNT ESKER, INNER RING ROAD, CO. WATERFORD

Title :
WATERMAIN LAYOUT

Purpose of Issue :	Scale :	
PLANNING	1 : 200	
Project No. :	Drawing No. :	Issue No. :
19088	103	P2

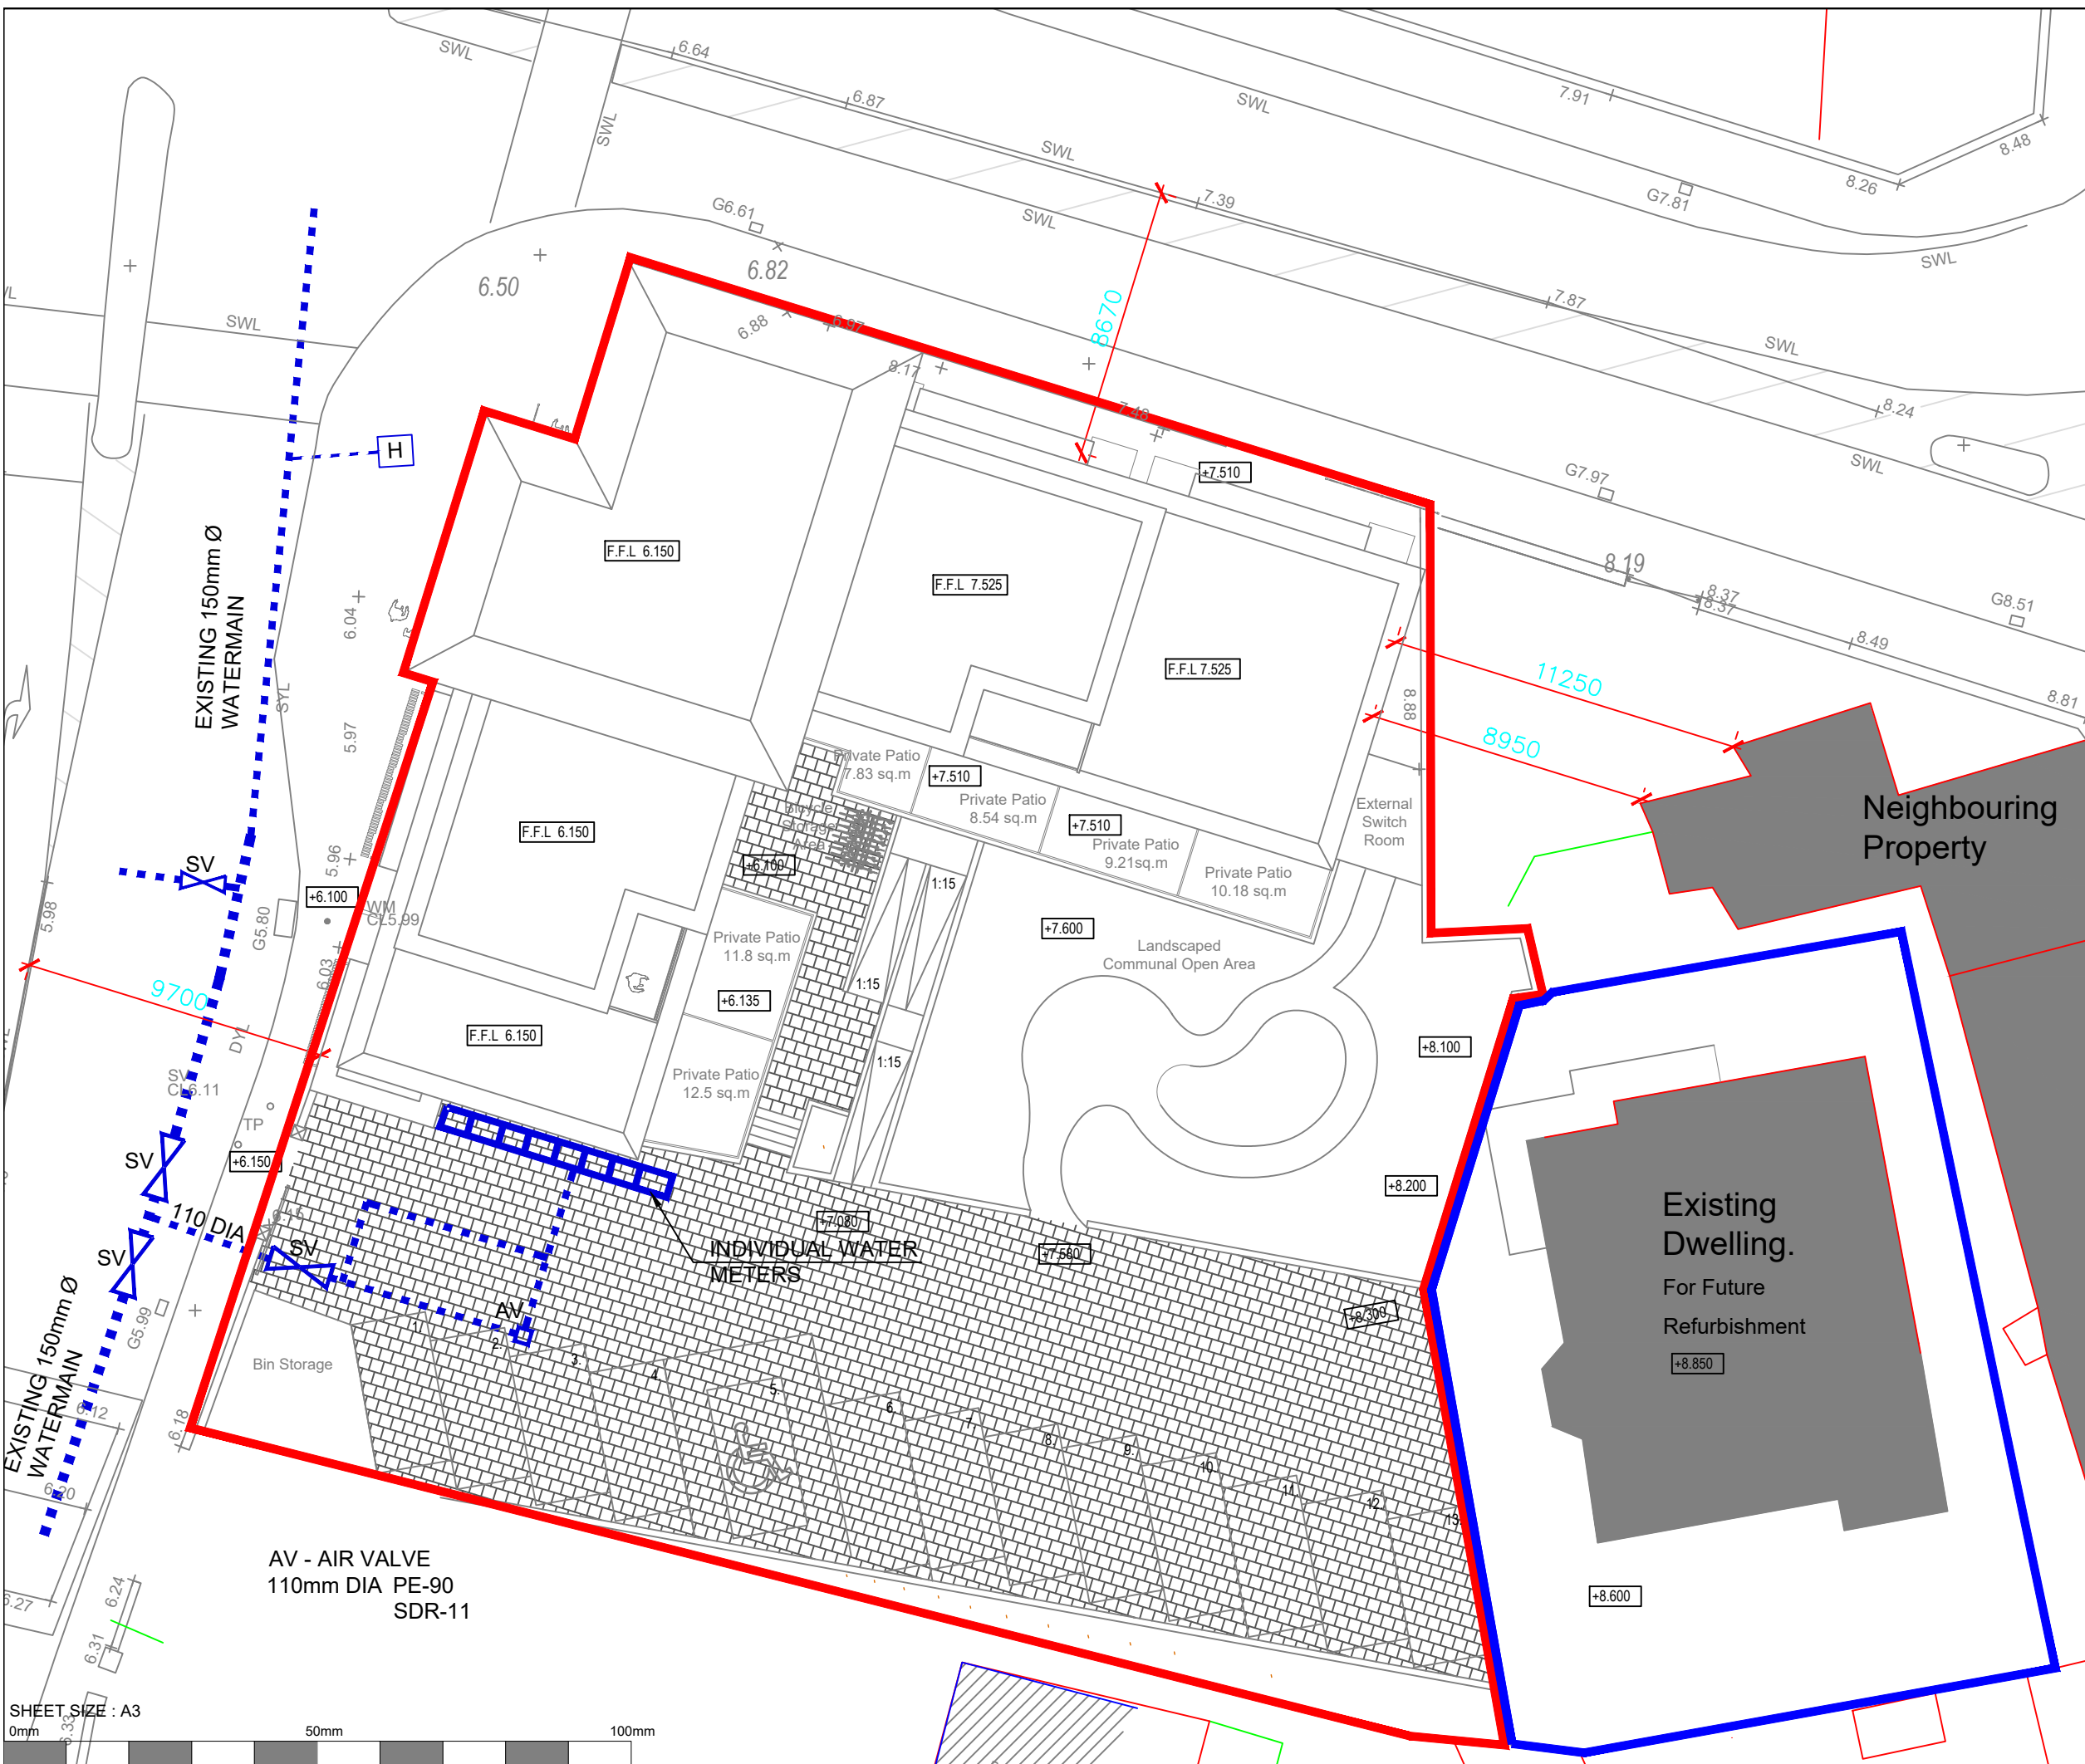

SHEET SIZE : A3
0mm 50mm 100mm

AV - AIR VALVE
110mm DIA PE-90
SDR-11

INDIVIDUAL WATER METERS

Existing Dwelling.
For Future Refurbishment

Neighbouring Property

EXISTING 150mm Ø WATERMAIN

EXISTING 150mm Ø WATERMAIN