




Front (South Facing) Elevation
Scale 1:200

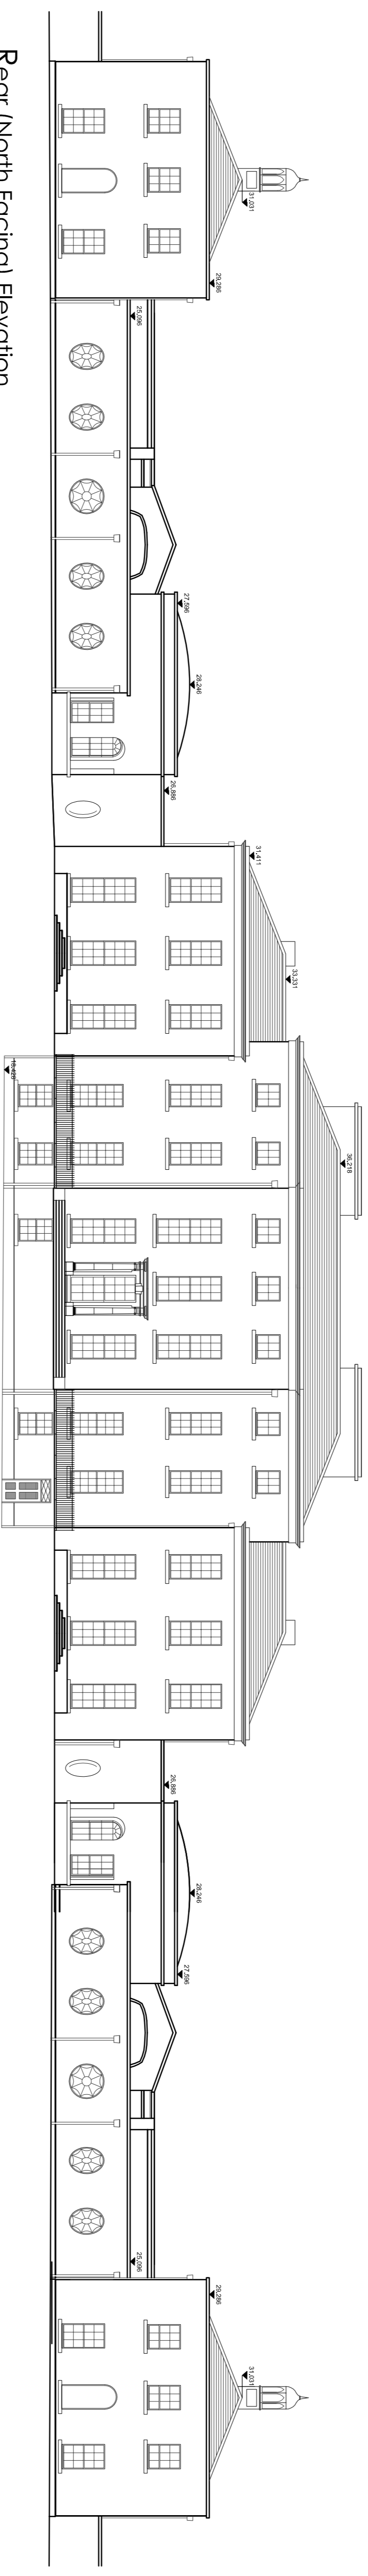


Rear (North Facing) Elevation
Scale 1:200

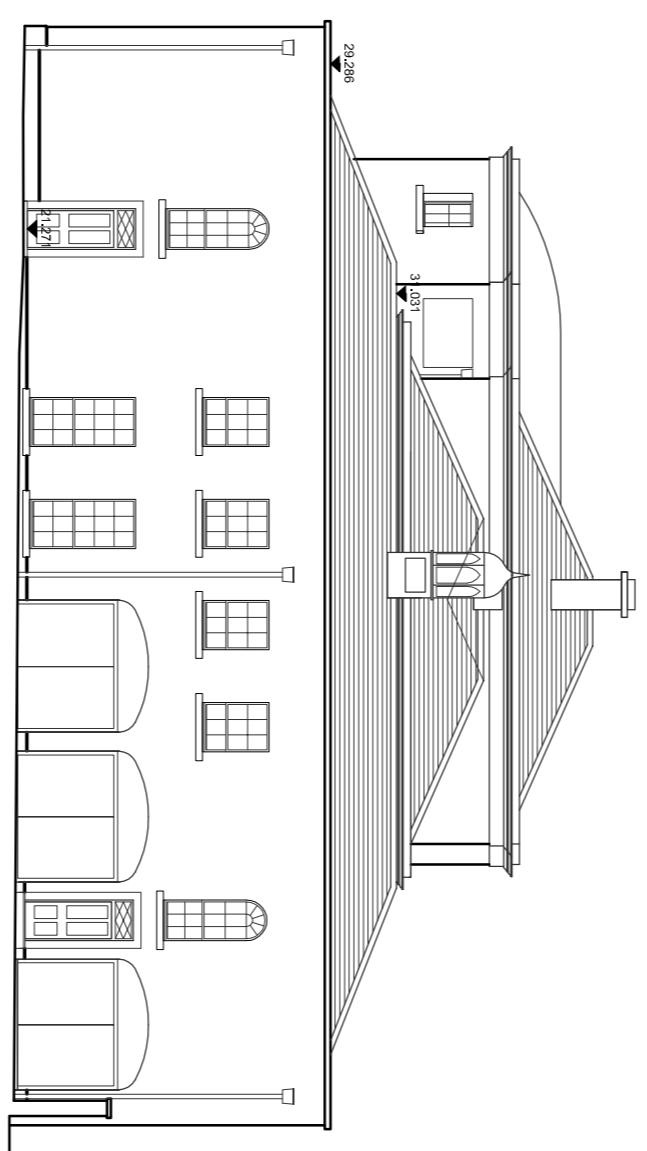


Side (East Facing) Elevation
Scale 1:200

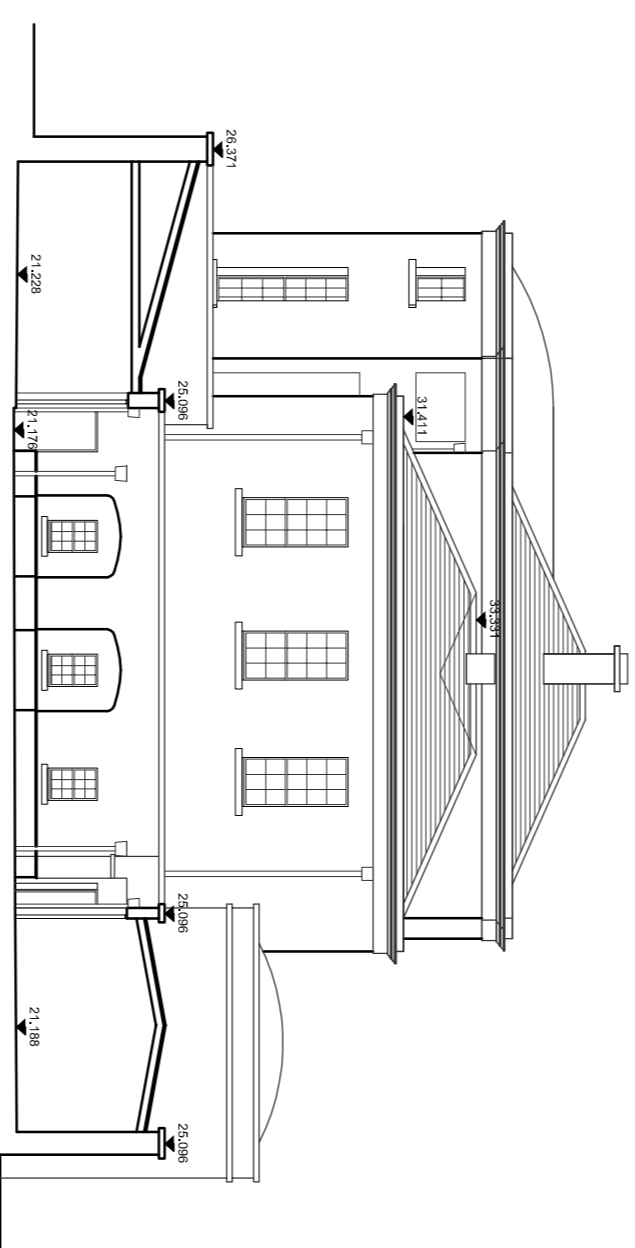


Section B-B
Scale 1:200

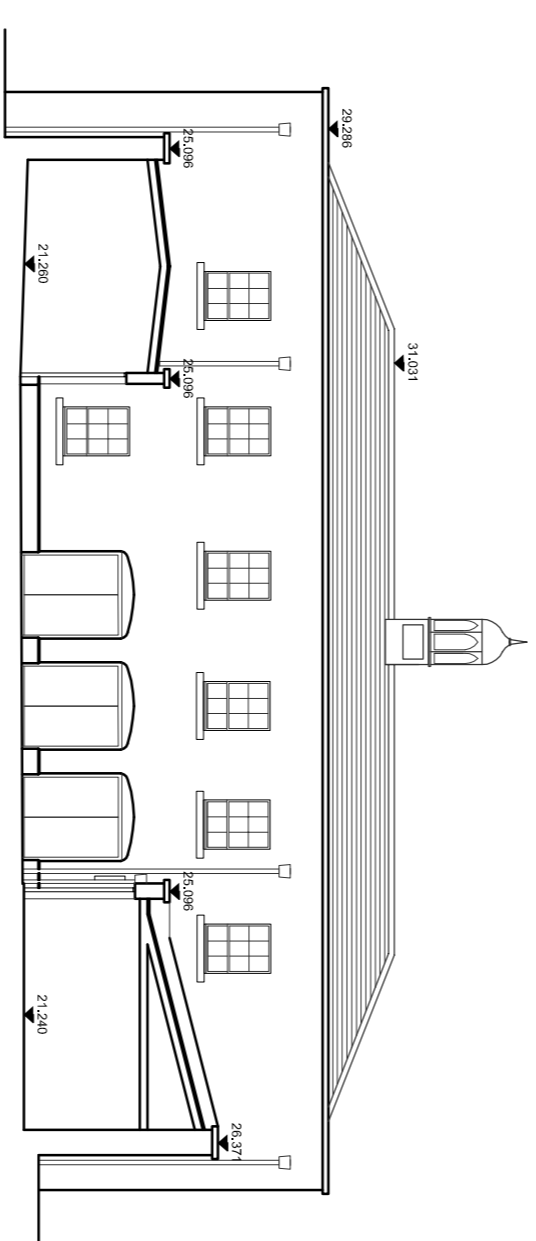

Section C-C
Scale 1:200

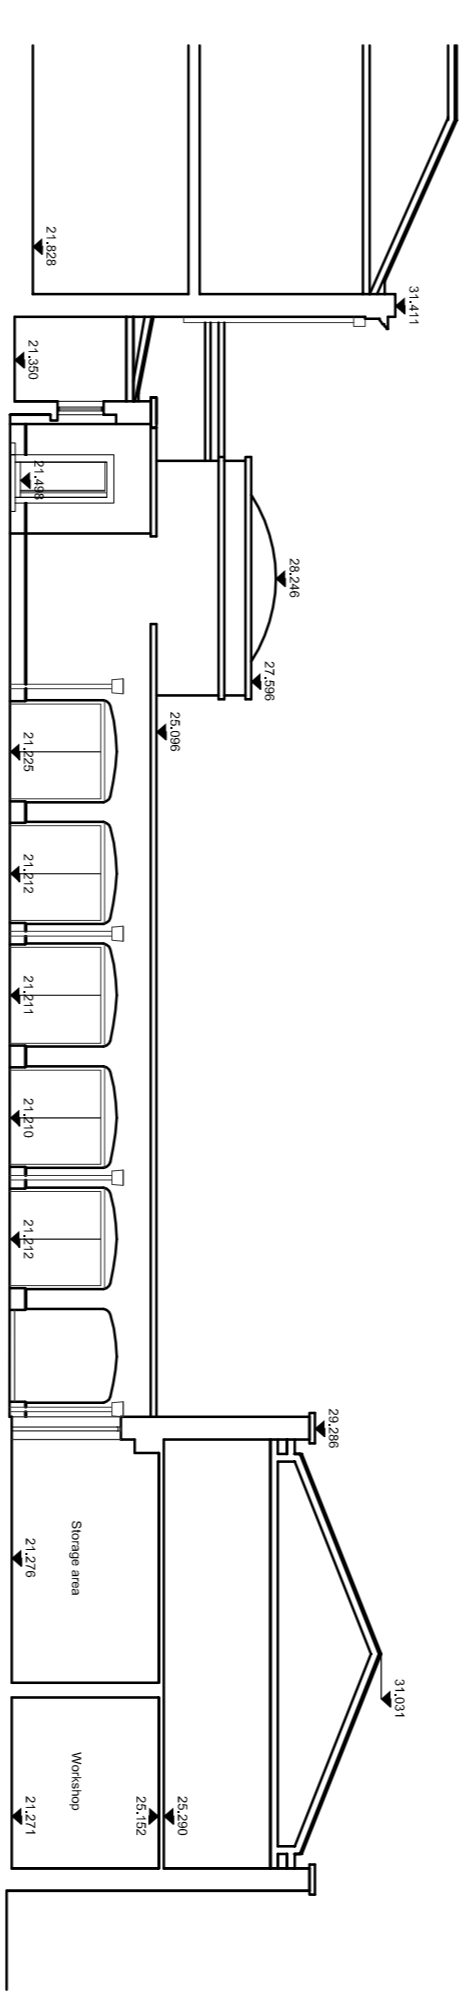

Section D-D
Scale 1:200

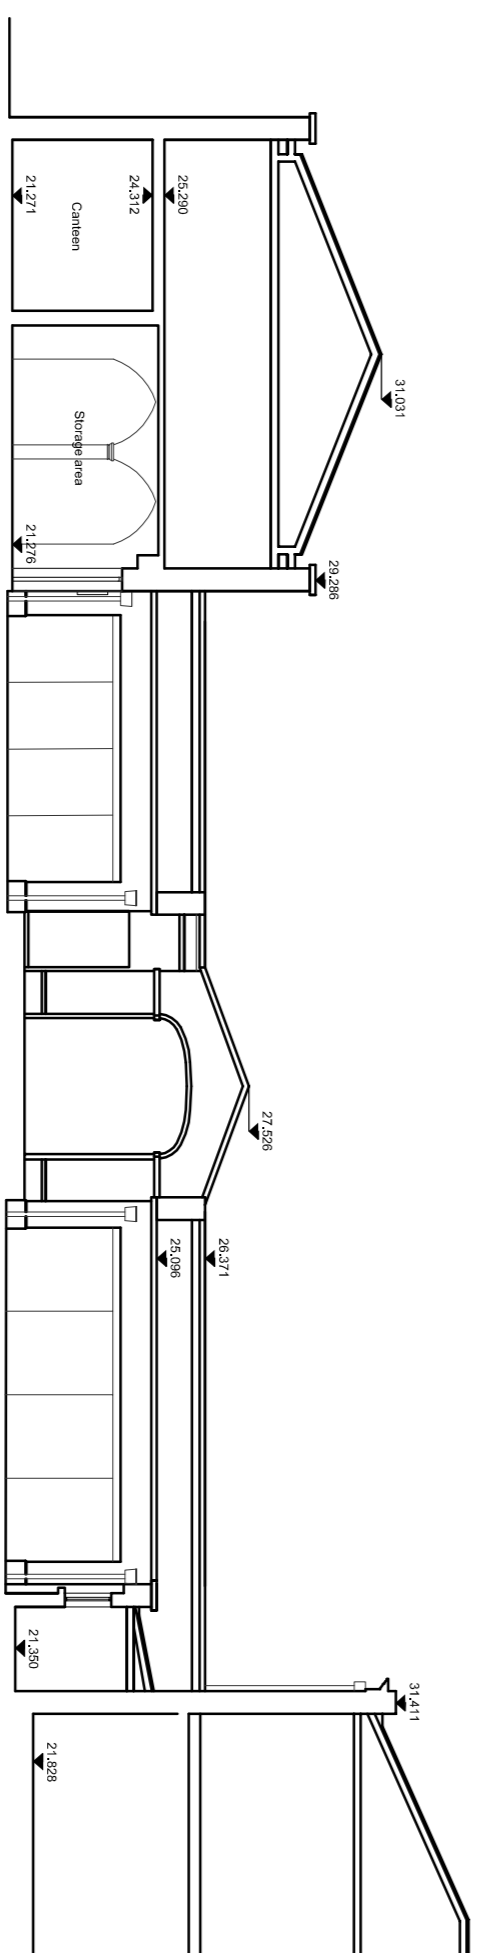

Section A-A
Scale 1:200

No.	Date	Details	By

DRAWING PURPOSE
For Survey Purposes Only

BLUETT & O'DONOGHUE ARCHITECTS
 No. 1 O'Connell Street
 Dublin 1
 Tel: 353 (1) 8656565
 Email: info@bluett.ie
 Web: www.bluett.ie

No. 2 John Street
 Dublin 1
 Tel: 353 (0) 7762907
 Email: info@bluett.ie
 Web: www.bluett.ie

PROJECT
Proposed development at Mount Congreve
 CLIENT
Mount Congreve Trust

DRAWING TITLE
Elevations, Sections

DRAWN	CHECKED	PROJECT REF
DD	PB	19-040
DATE	SCALE	DWG NO
June 2019	1:200 @ A1	S-03
REV		

© Copyright of Bluett & O'Donoghue Architects