


SOLID HANDRAIL


FOOTBRIDGE AT PORTALLY COVE

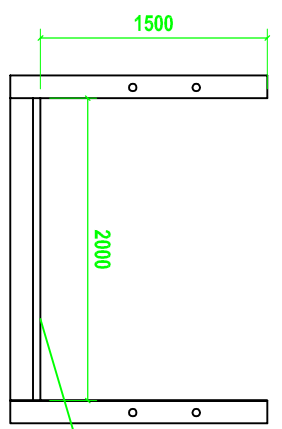

FOOTBRIDGE END SECTION

FOOTBRIDGE:  
BRIDGE STRUCTURE TO  
CONSULTANT ENGINEERS SPEC;  
PROVIDE NON-SLIP DECKING,  
FOOTINGS TO ENGINEERS SPEC.

PROVIDE NON-SLIP DECKING

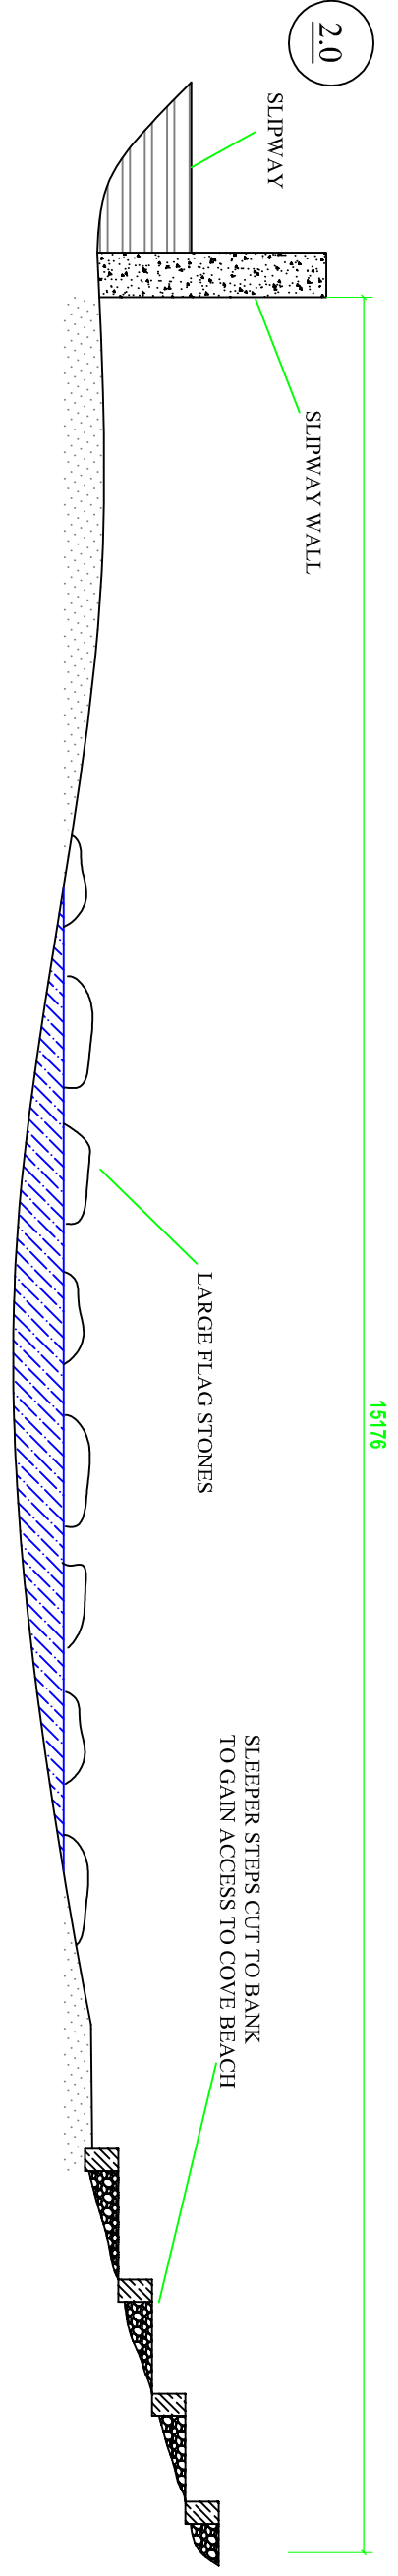

2.0


SLIPWAY

SLIPWAY WALL

LARGE FLAG STONES

SLEEPER STEPS CUT TO BANK  
TO GAIN ACCESS TO COVE BEACH

STEPPING STONE CROSSING AT RATHMOYLAN COVE

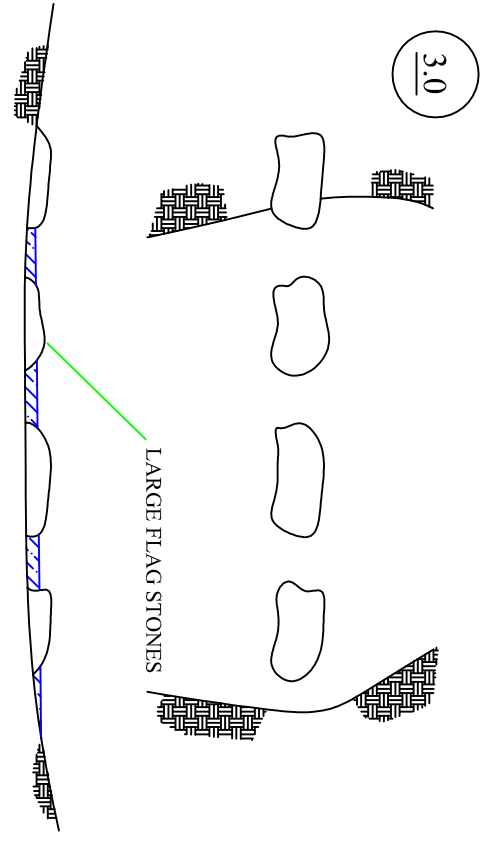

3.0

LARGE FLAG STONES

STEPPING STONES CROSSING

Rev.	Date	Description	By	App.

**ekce**  
enda kirwan consulting engineering ltd.  
fruilhill,  
dungarvan,  
co. waterford  
tel 058 43963  
mob 086 2337434  
email info@ekce.ie  
web www.ekce.ie

Client:	Waterford City & County Council
Job:	Proposed Portally to Ballynacaw Walking Trail
Dwg title:	PART 8 SPECIFICATION DETAILS - Crossings
Scale:	N.T.S.
Date:	Sept 19
Drawn by:	PS
Checked by:	EK
Job No.:	1903027d
Dwg. No.:	105
Rev.:	1