




**Longitudinal Section MA02**

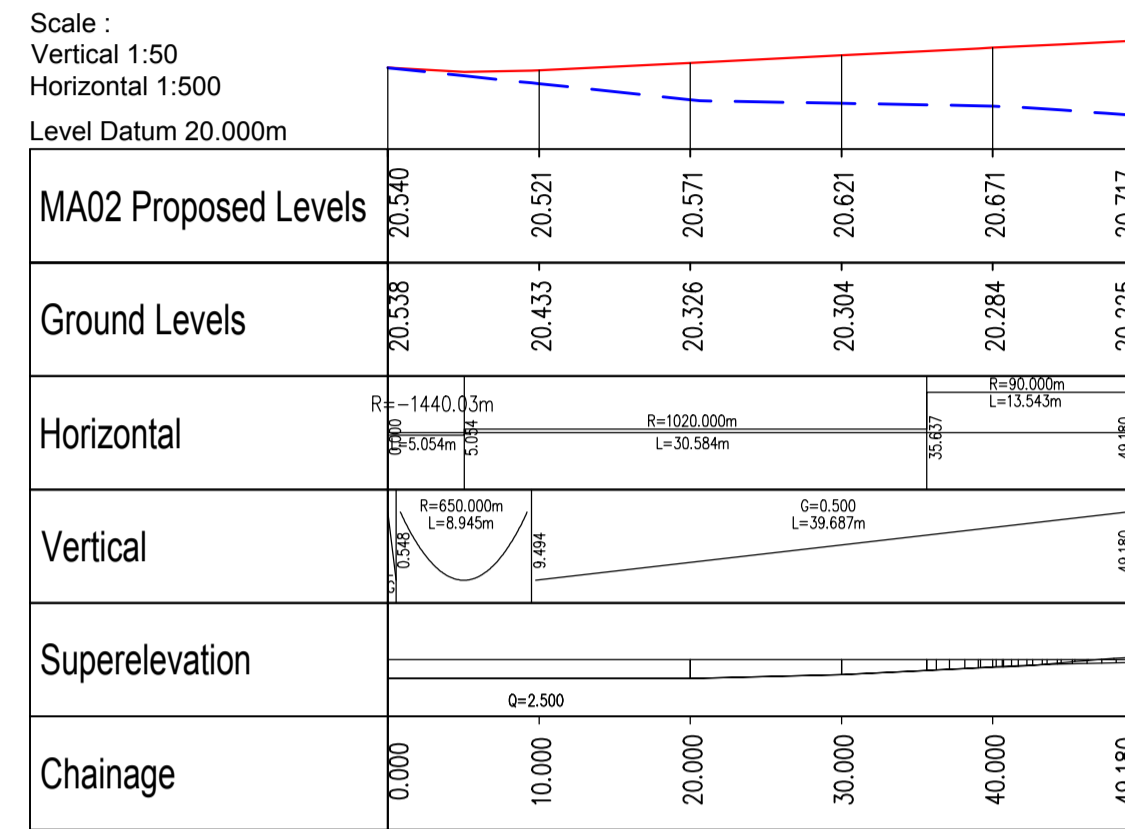


**Longitudinal Section MB01**

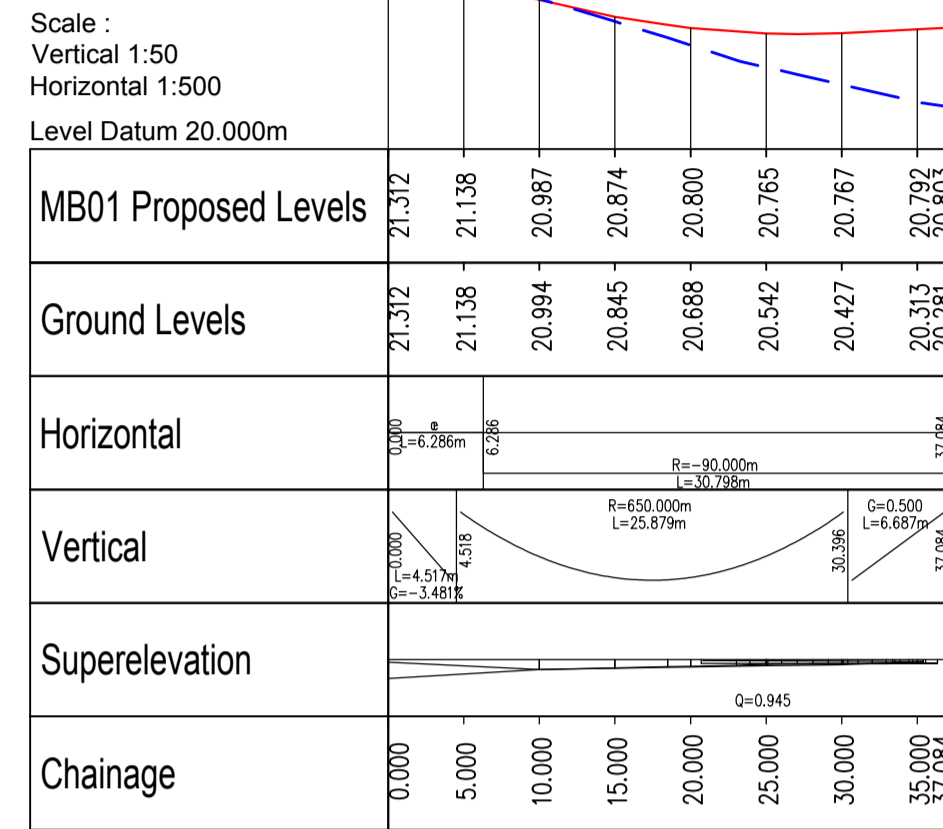


**Longitudinal Section MB02**

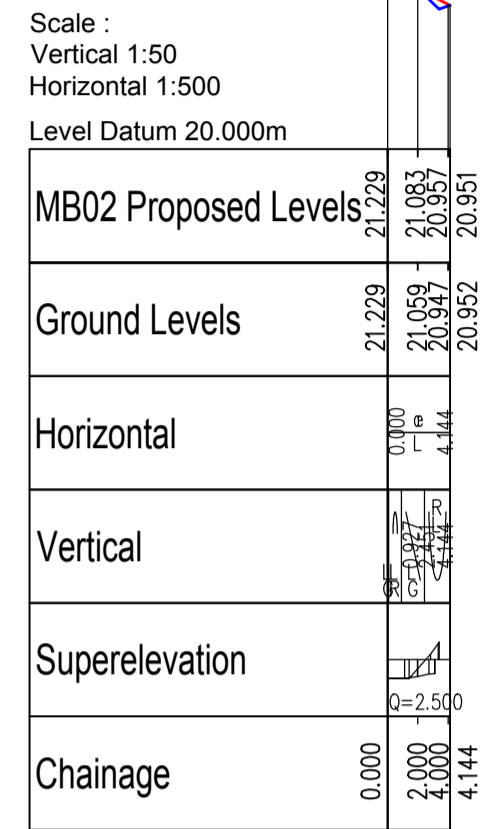


**Longitudinal Section ME01**

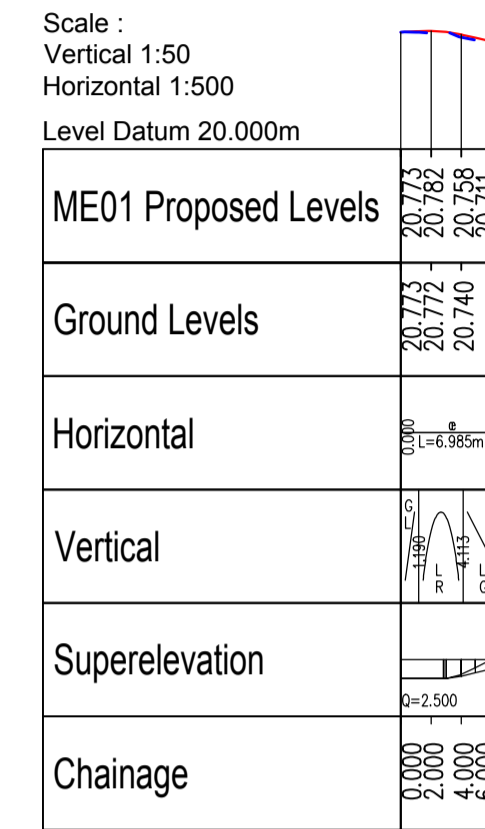


**Longitudinal Section MF01**

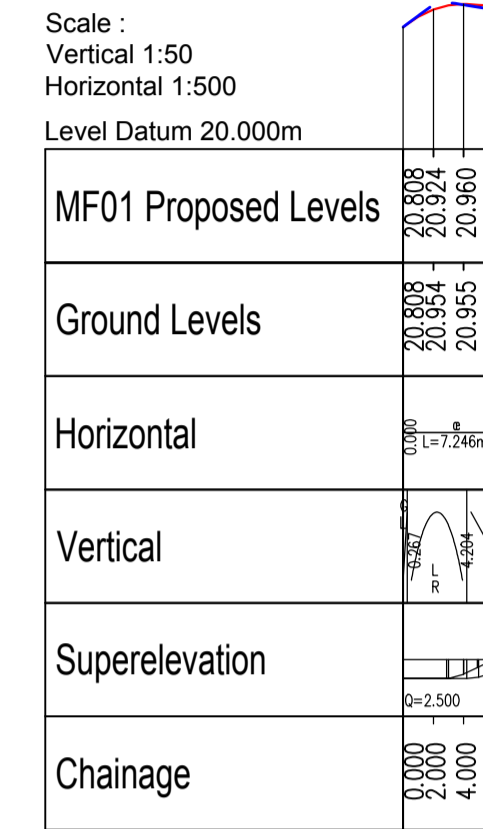


**Longitudinal Section MG01**

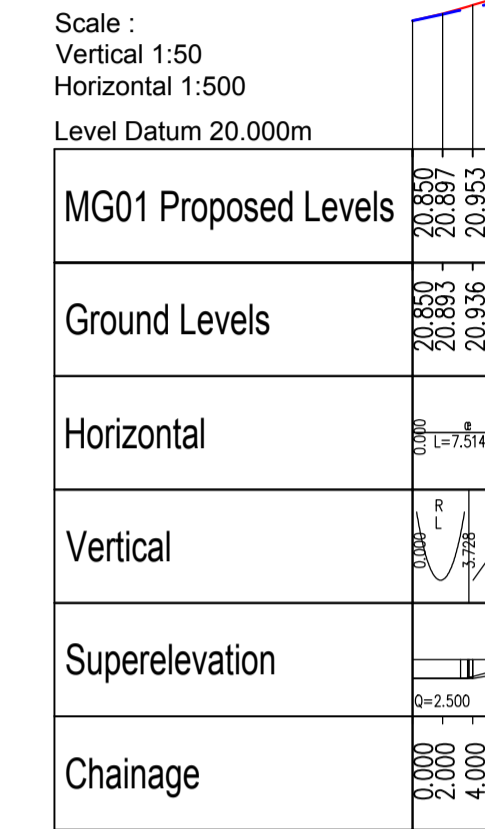


**Longitudinal Section MH01**

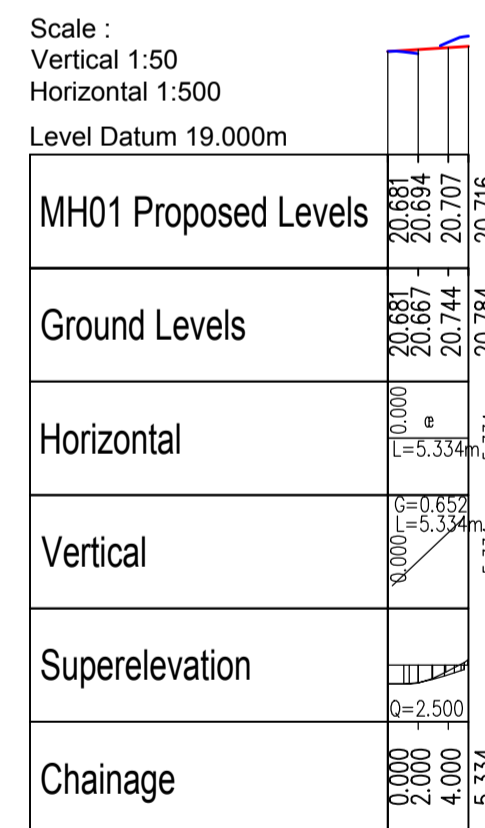


**Longitudinal Section MI01**

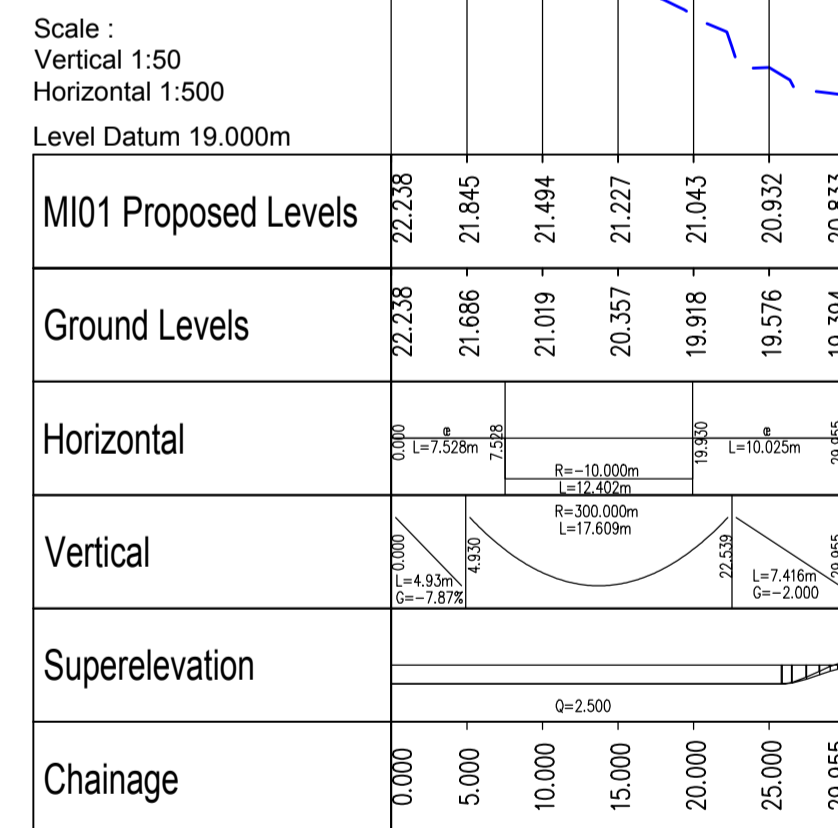

**Longitudinal Section MJ01**

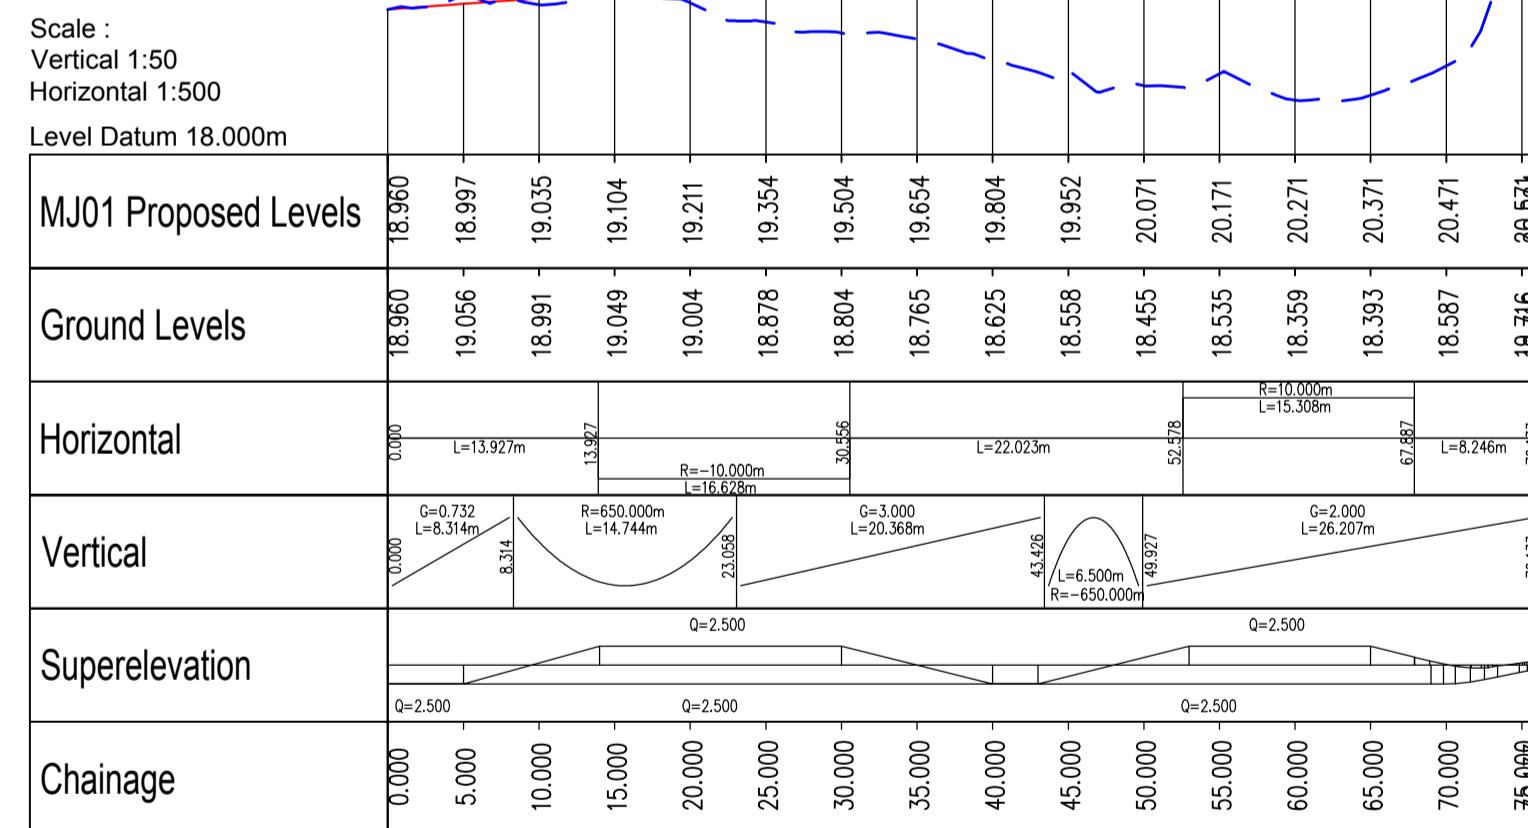

**Longitudinal Section MK01**

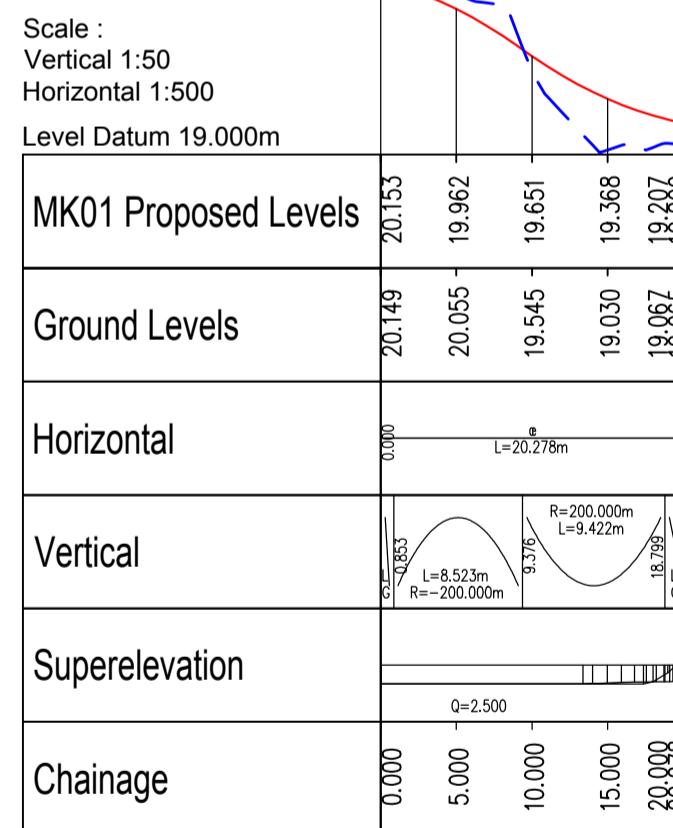

**Notes / Legend**

This Scheme is at Preliminary Status and may change at Detail Design Stage.

Future permanent access will be provided in accordance with future planning permissions.

Current access to lands will be maintained via field gates - Location to be agreed with landowner.

--- Existing Ground Level  
--- Proposed Ground Level

© This drawing should not be relied on or used in circumstances other than those for which it was originally prepared and for which Mott MacDonald Ireland Ltd was commissioned. Mott MacDonald Ireland Ltd accepts no responsibility for this document to any other party other than the person by whom it was commissioned.

Comhairle Cathrach & Contae Phort Láirge  
Waterford City & County Council  
Davitt's Quay  
Dungarvan  
Co. Waterford  
X35 Y326

**M M**  
**MOTT MACDONALD**

5 Eastgate Avenue  
Eastgate  
Little Island  
Cork  
Ireland

T +353 (0) 21 4809800  
F +353 (0) 21 4809801  
W www.mottmac.com

**Notes**

- This drawing is the property of Mott MacDonald. It is a confidential document and must not be copied, used, or its contents divulged without prior consent.
- All levels are referred to Ordnance Survey Datum, Malin Head.
- DO NOT SCALE, use figured dimensions only, if in doubt ask.

Original Drawing Size A1

**Dungarvan Road  
FPS,  
Clonmel**

Rev.	Date	Drawn	Description	Chk'd	Appr.
P03	27/04/2018	JOR	For Approval	NS	NS
P02	21/03/2018	JOR	For Approval	NS	NS
P01	10/11/2017	MH	For Information	NS	NS

Drawing Title:  
**Dungarvan Road R671  
Part 8 Planning. Longitudinal Sections  
MA02,MB01,MB02,ME01,MF01,MG01,MH01,MI01,**

Status: **PRE** Revision: **P03**

Designed: J. O'Riordan Job Number: 319884 Drawing No.  
Drawn: M. Hurley  
Checked: N. Samachetty Scale at A1: V=1:50 H=1:50  
Approved: N. Samachetty Date: Nov 2017

**MMD-319884-C-DR-00-XX-0252**