



**NOTES**

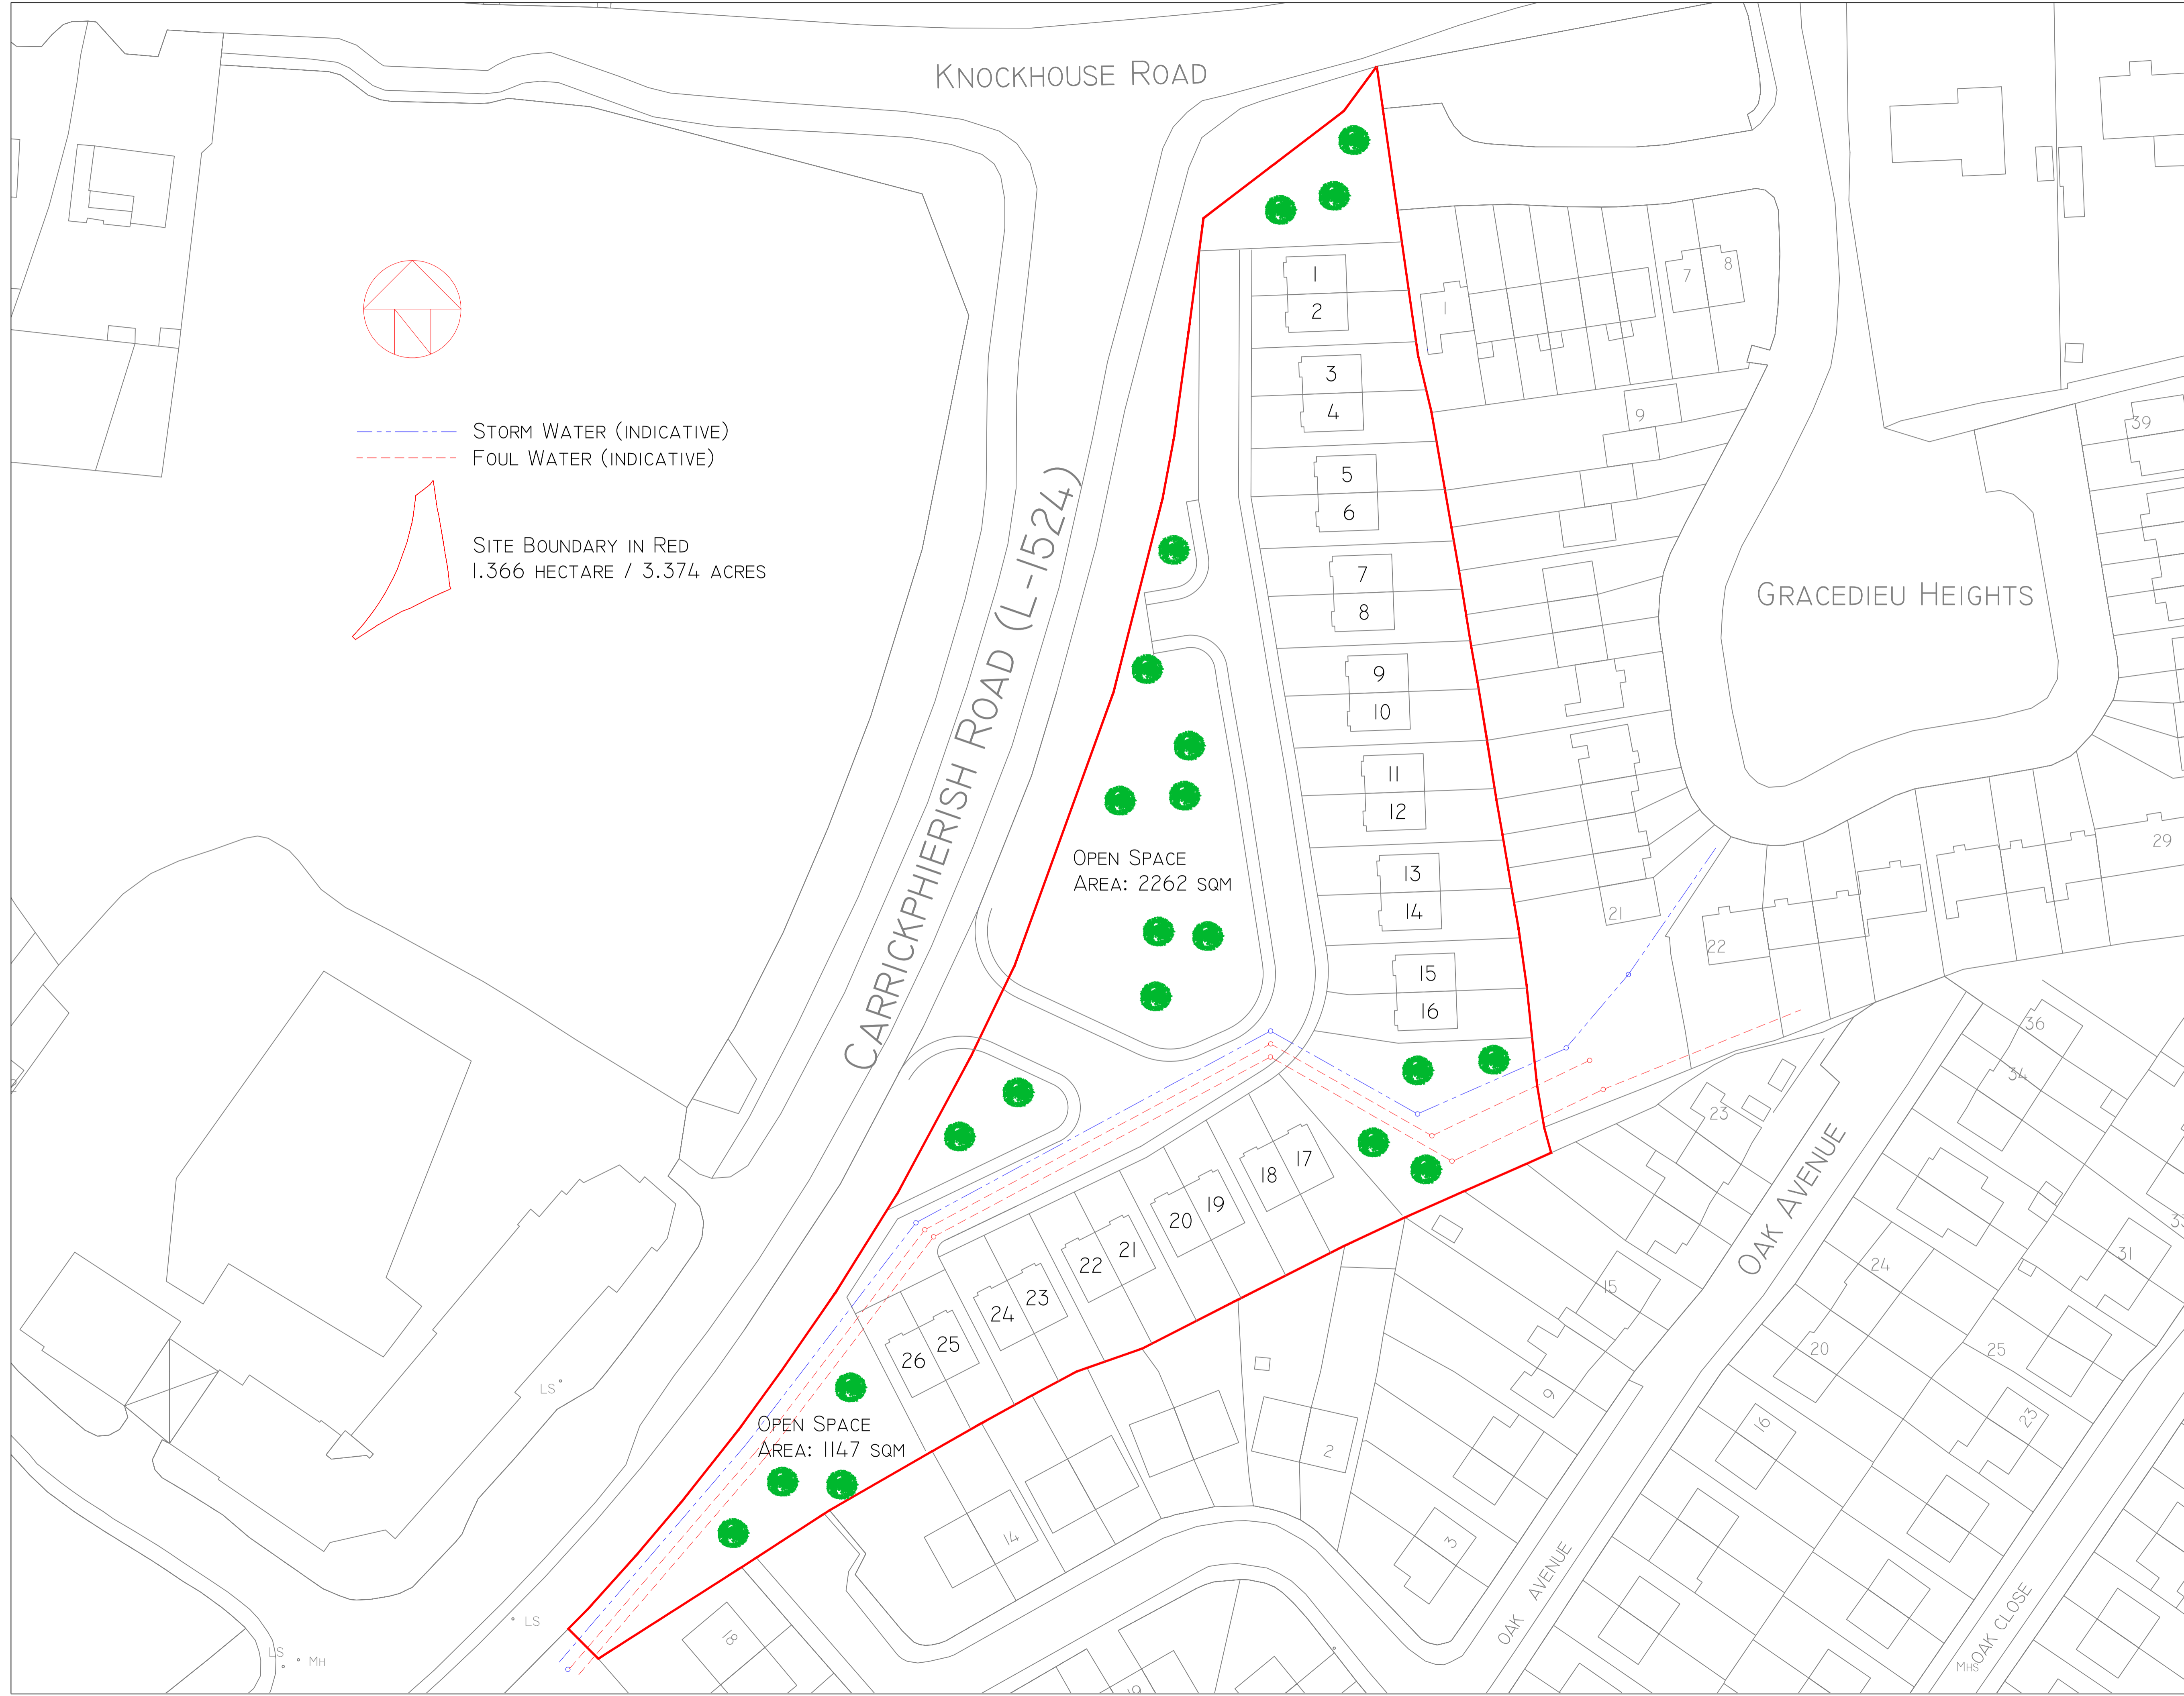

UPDATED FOR PART 8 REPORT	06/2/22	MP	2
2X UNITS OMITTED; DRAINAGE ADDED	27/1/21	MP	1
REVISION	DATE	INTLS	No.

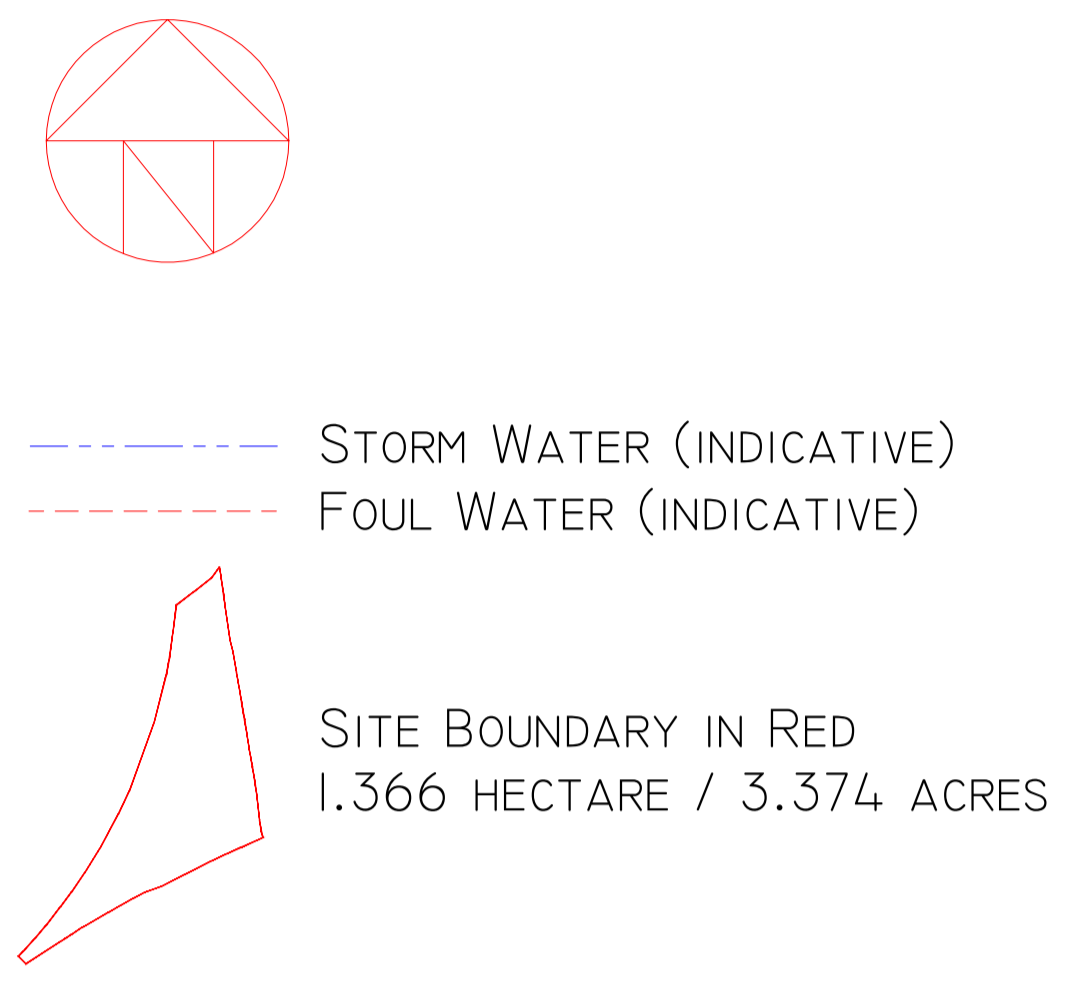

**IVAN GRIMES**  
 DIRECTOR OF SERVICES - HOUSING,  
 COMMUNITY & EMERGENCY SERVICES  
**HOUSING**  
 ADDRESS : Civic Offices, Baileys New Street, Waterford X91 XH42  
 TELEPHONE : 0761 - 100020  
 FAX NO. : 051 - 844708

PROJECT  
**Proposed 28x Serviced Sites**  
**CARRICKPHIERISH, WATERFORD**  
 Waterford City & County Council

TITLE  
**PART 8 PLANNING APPLICATION**  
 Proposed Site Layout

SCALE	JOB No.	DRAWING No.
<b>1:1000</b>	Part 8_20201019	<b>02 rev.2</b>
DATE	DRAWN BY	CHECKED BY
19/10/2020	MP	