

PROJECT INFORMATION
BLUETT & O'DONOGHUE
No. 11 Dawson Street, Dublin 7, Ireland
Tel: 01 708 2100
Email: info@bluett.ie
www.bluett.ie

No. 2 John Street, Dublin 7, Ireland
Tel: 01 708 2100
Email: info@odonoghue.ie
www.odonoghue.ie

PROJECT
Proposed development at Mount Congreve
Client
Mount Congreve Trust



DRAWING TITLE
Proposed Overall Site Layout

DRAWN TS	CHECKED PB	PROJECT REF P22-026
DATE APRIL 23	SCALE 1:500 @ A0	DWG NO P-02

© Copyright of Bluett & O'Donoghue Architects

PROPOSED GRASS/SPRINKLER (GRASS/SPR) GRASS/GRD PARKING AREAS	
PROPOSED BOUNDARY BETWEEN HARD AND SOFT LANDSCAPING	
PROPOSED MINI BERM/HUMP TO REAR OF PARKING AREAS	
PROPOSED DOUBLE SURFACE DRESSING - FINISH TO MATCH MAIN AREAS	
PROPOSED GRASS AREAS	
EXISTING STONE CHIP PATH	
PROPOSED DOUBLE SURFACE DRESSING - STONE CHIPS TO MATCH COLOUR OF EXISTING QUARTZITE	
PROPOSED STONE CHIP PATH TO MATCH EXISTING	
PROPOSED LAMPSTANDARD TYPE A	
PROPOSED LAMPSTANDARD TYPE B	
PROPOSED LAMPSTANDARD TYPE C	
PROPOSED NEW LAND DRAIN INDICATED THIS	
EXISTING OPEN SIDED ROADSIDE DRAINAGE DITCH	

	A Luminaire Type A on 4m high black column Philips Vita LED Heritage Lantern Lamp: SOLED DM50 2700K 500mA MF 0.76
	B Luminaire Type B Black Asymmetric 3000K IP65 light mounted at low level on existing fence to replace existing wall light
	C Luminaire Type A on 4m high black column Philips Vita LED Heritage Lantern Lamp: 61LED DX10 2700K 500mA MF 0.76

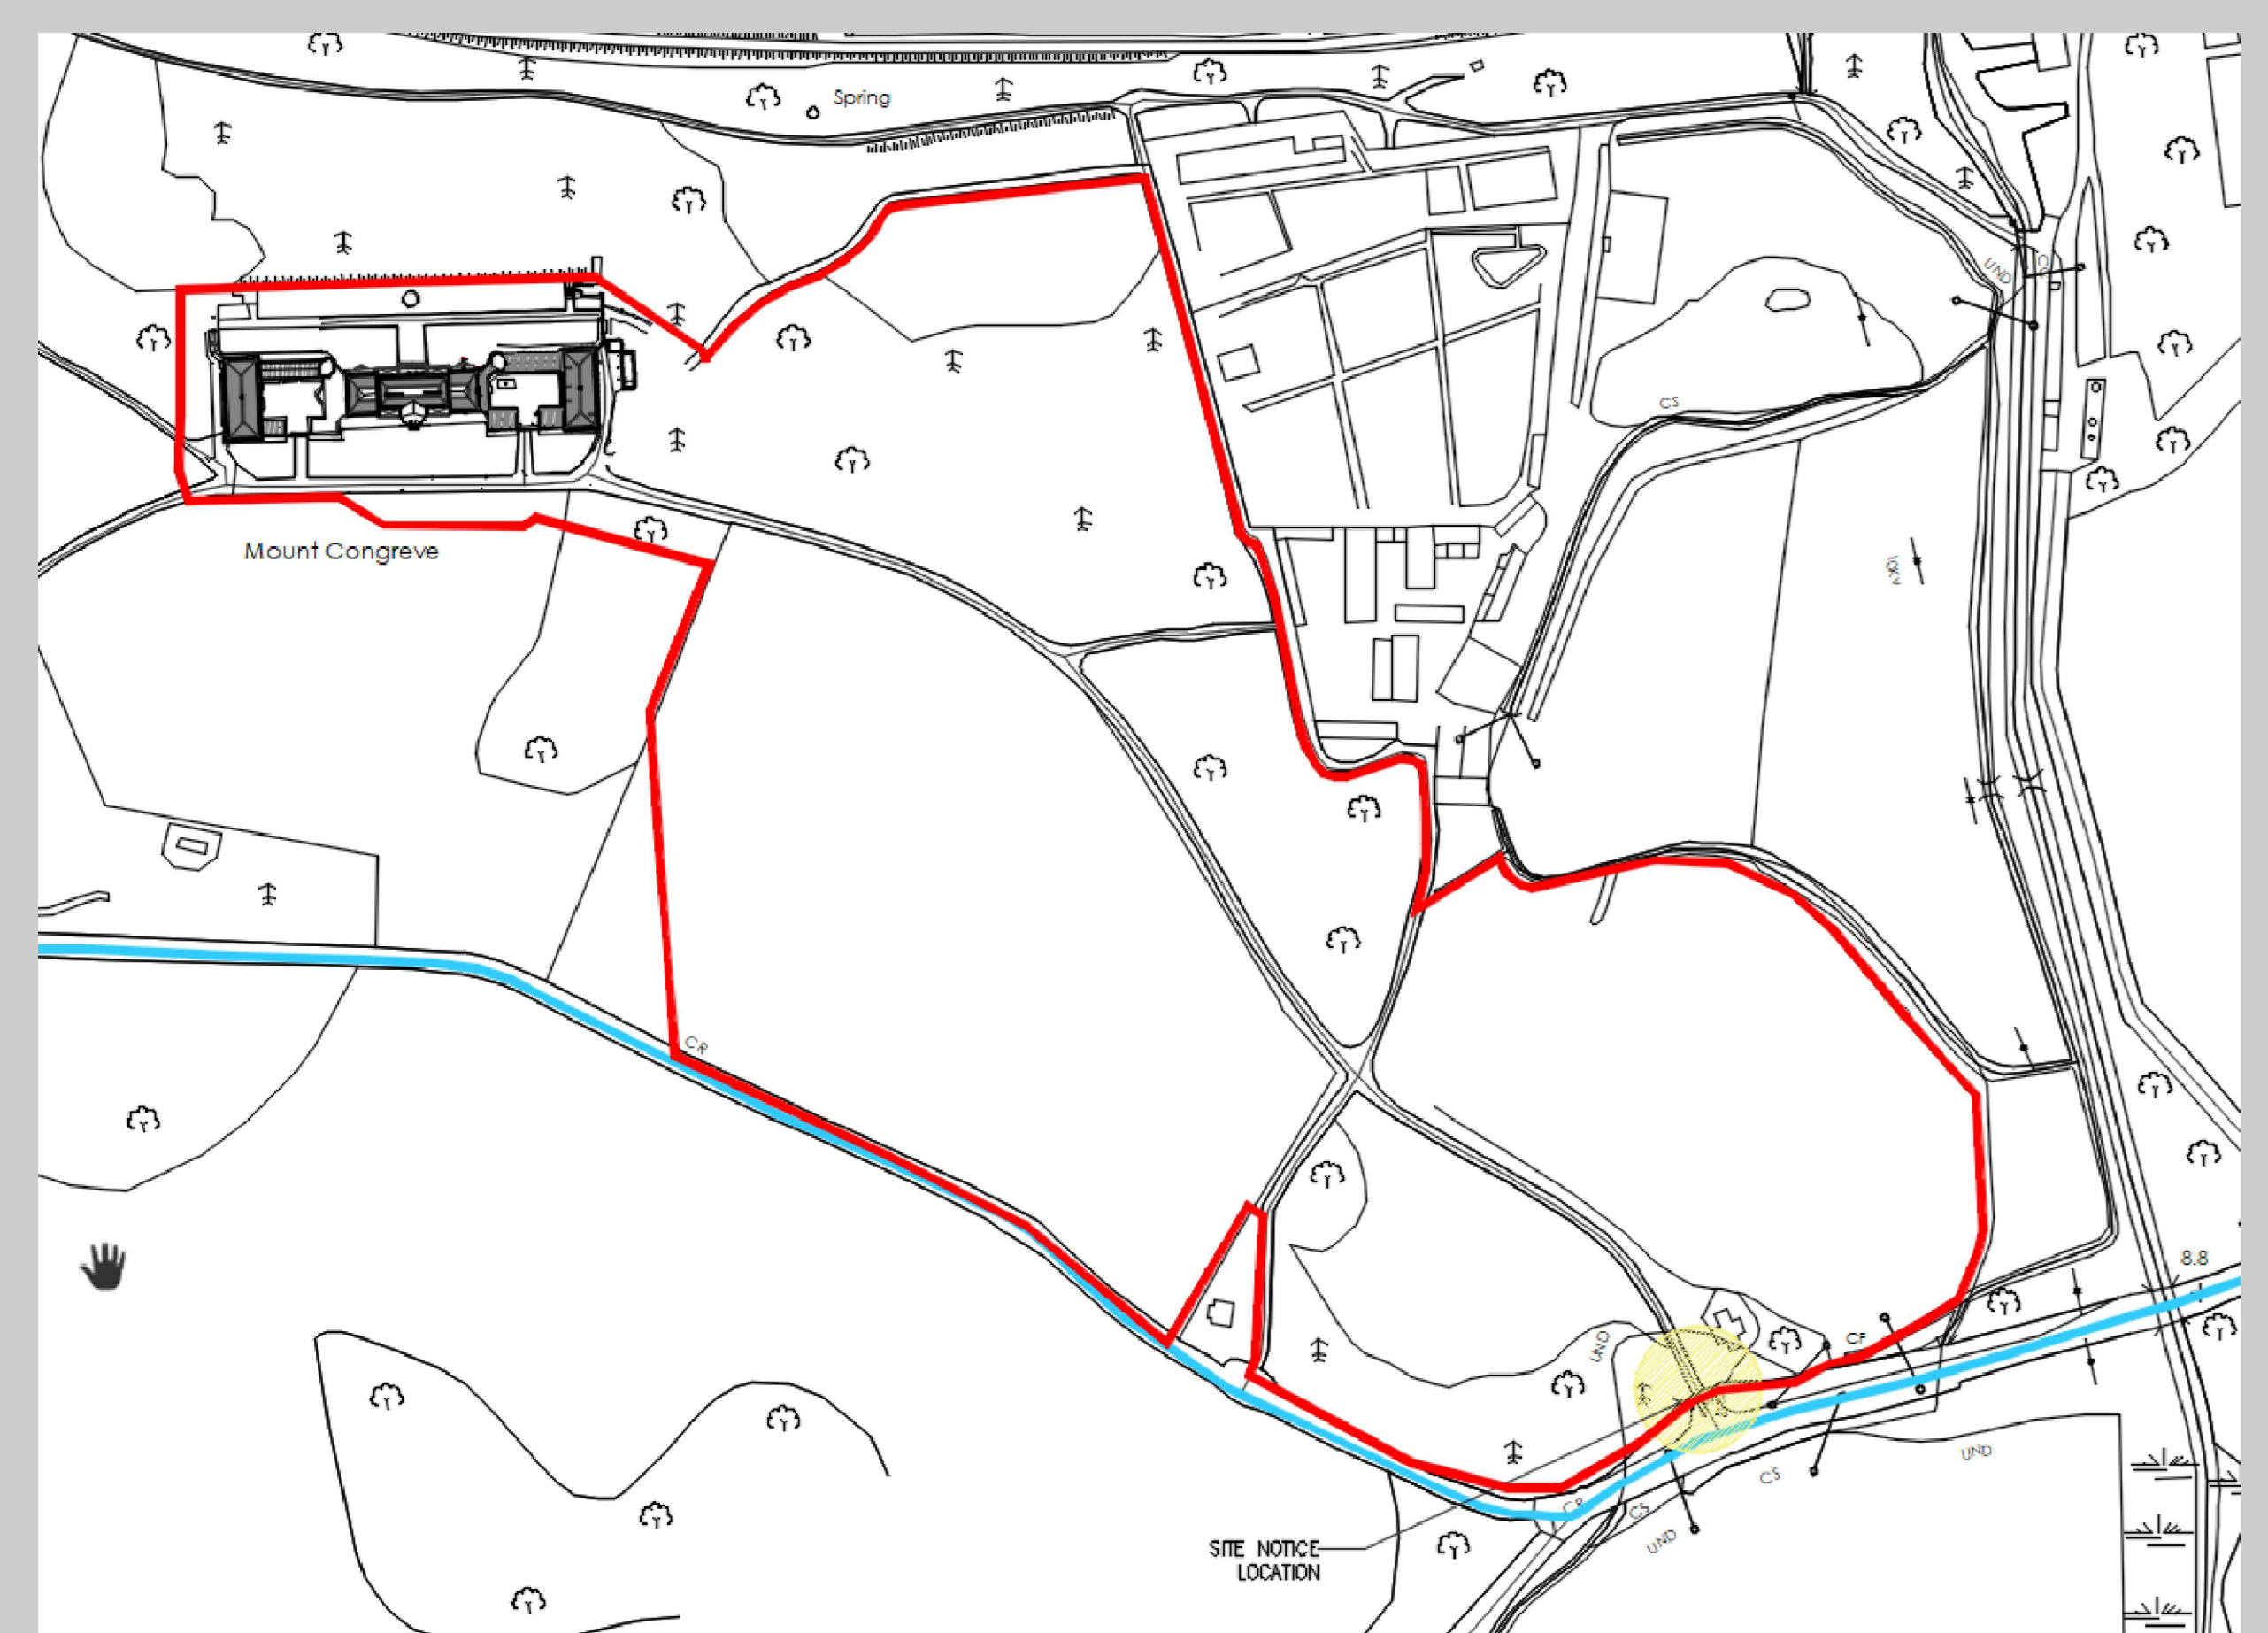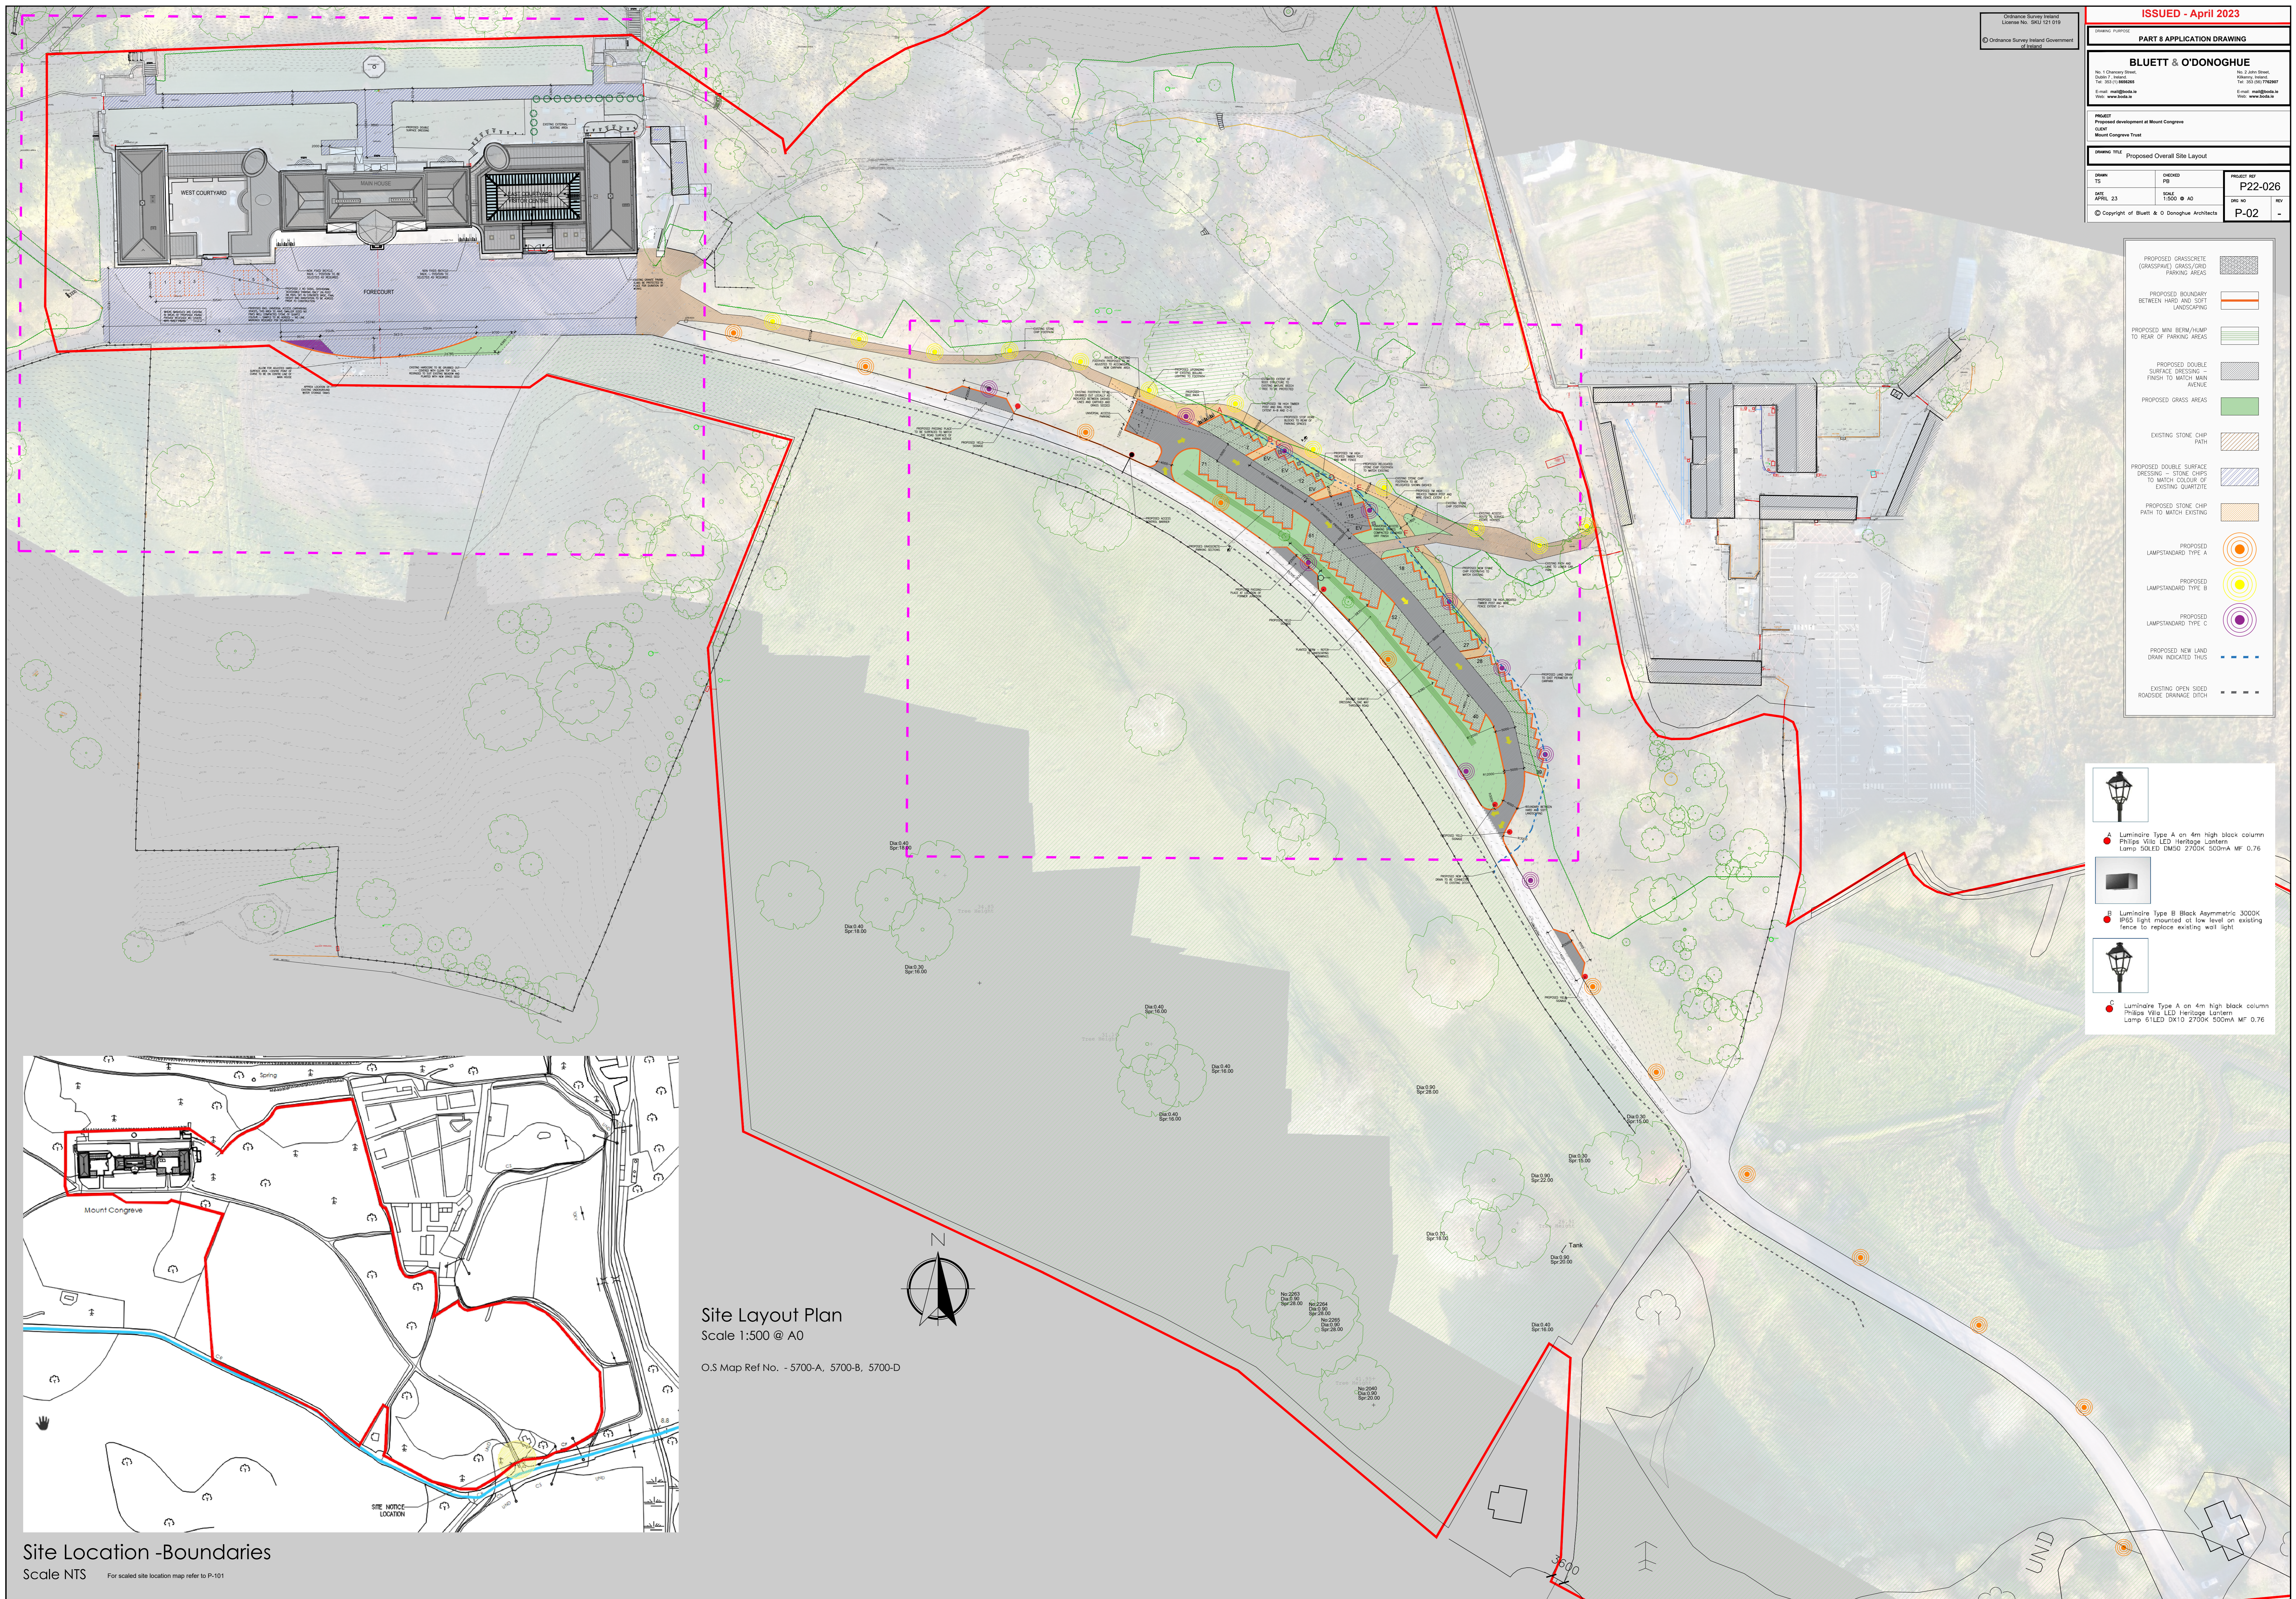

Site Location - Boundaries
Scale NTS For scaled site location map refer to P-101

Site Layout Plan
Scale 1:500 @ A0
O.S. Map Ref No. - 5700-A, 5700-B, 5700-D

