


Section 38 - Strandside Junction, Abbeyside, Dungarvan Improvement works..... (Part 2 of 2)

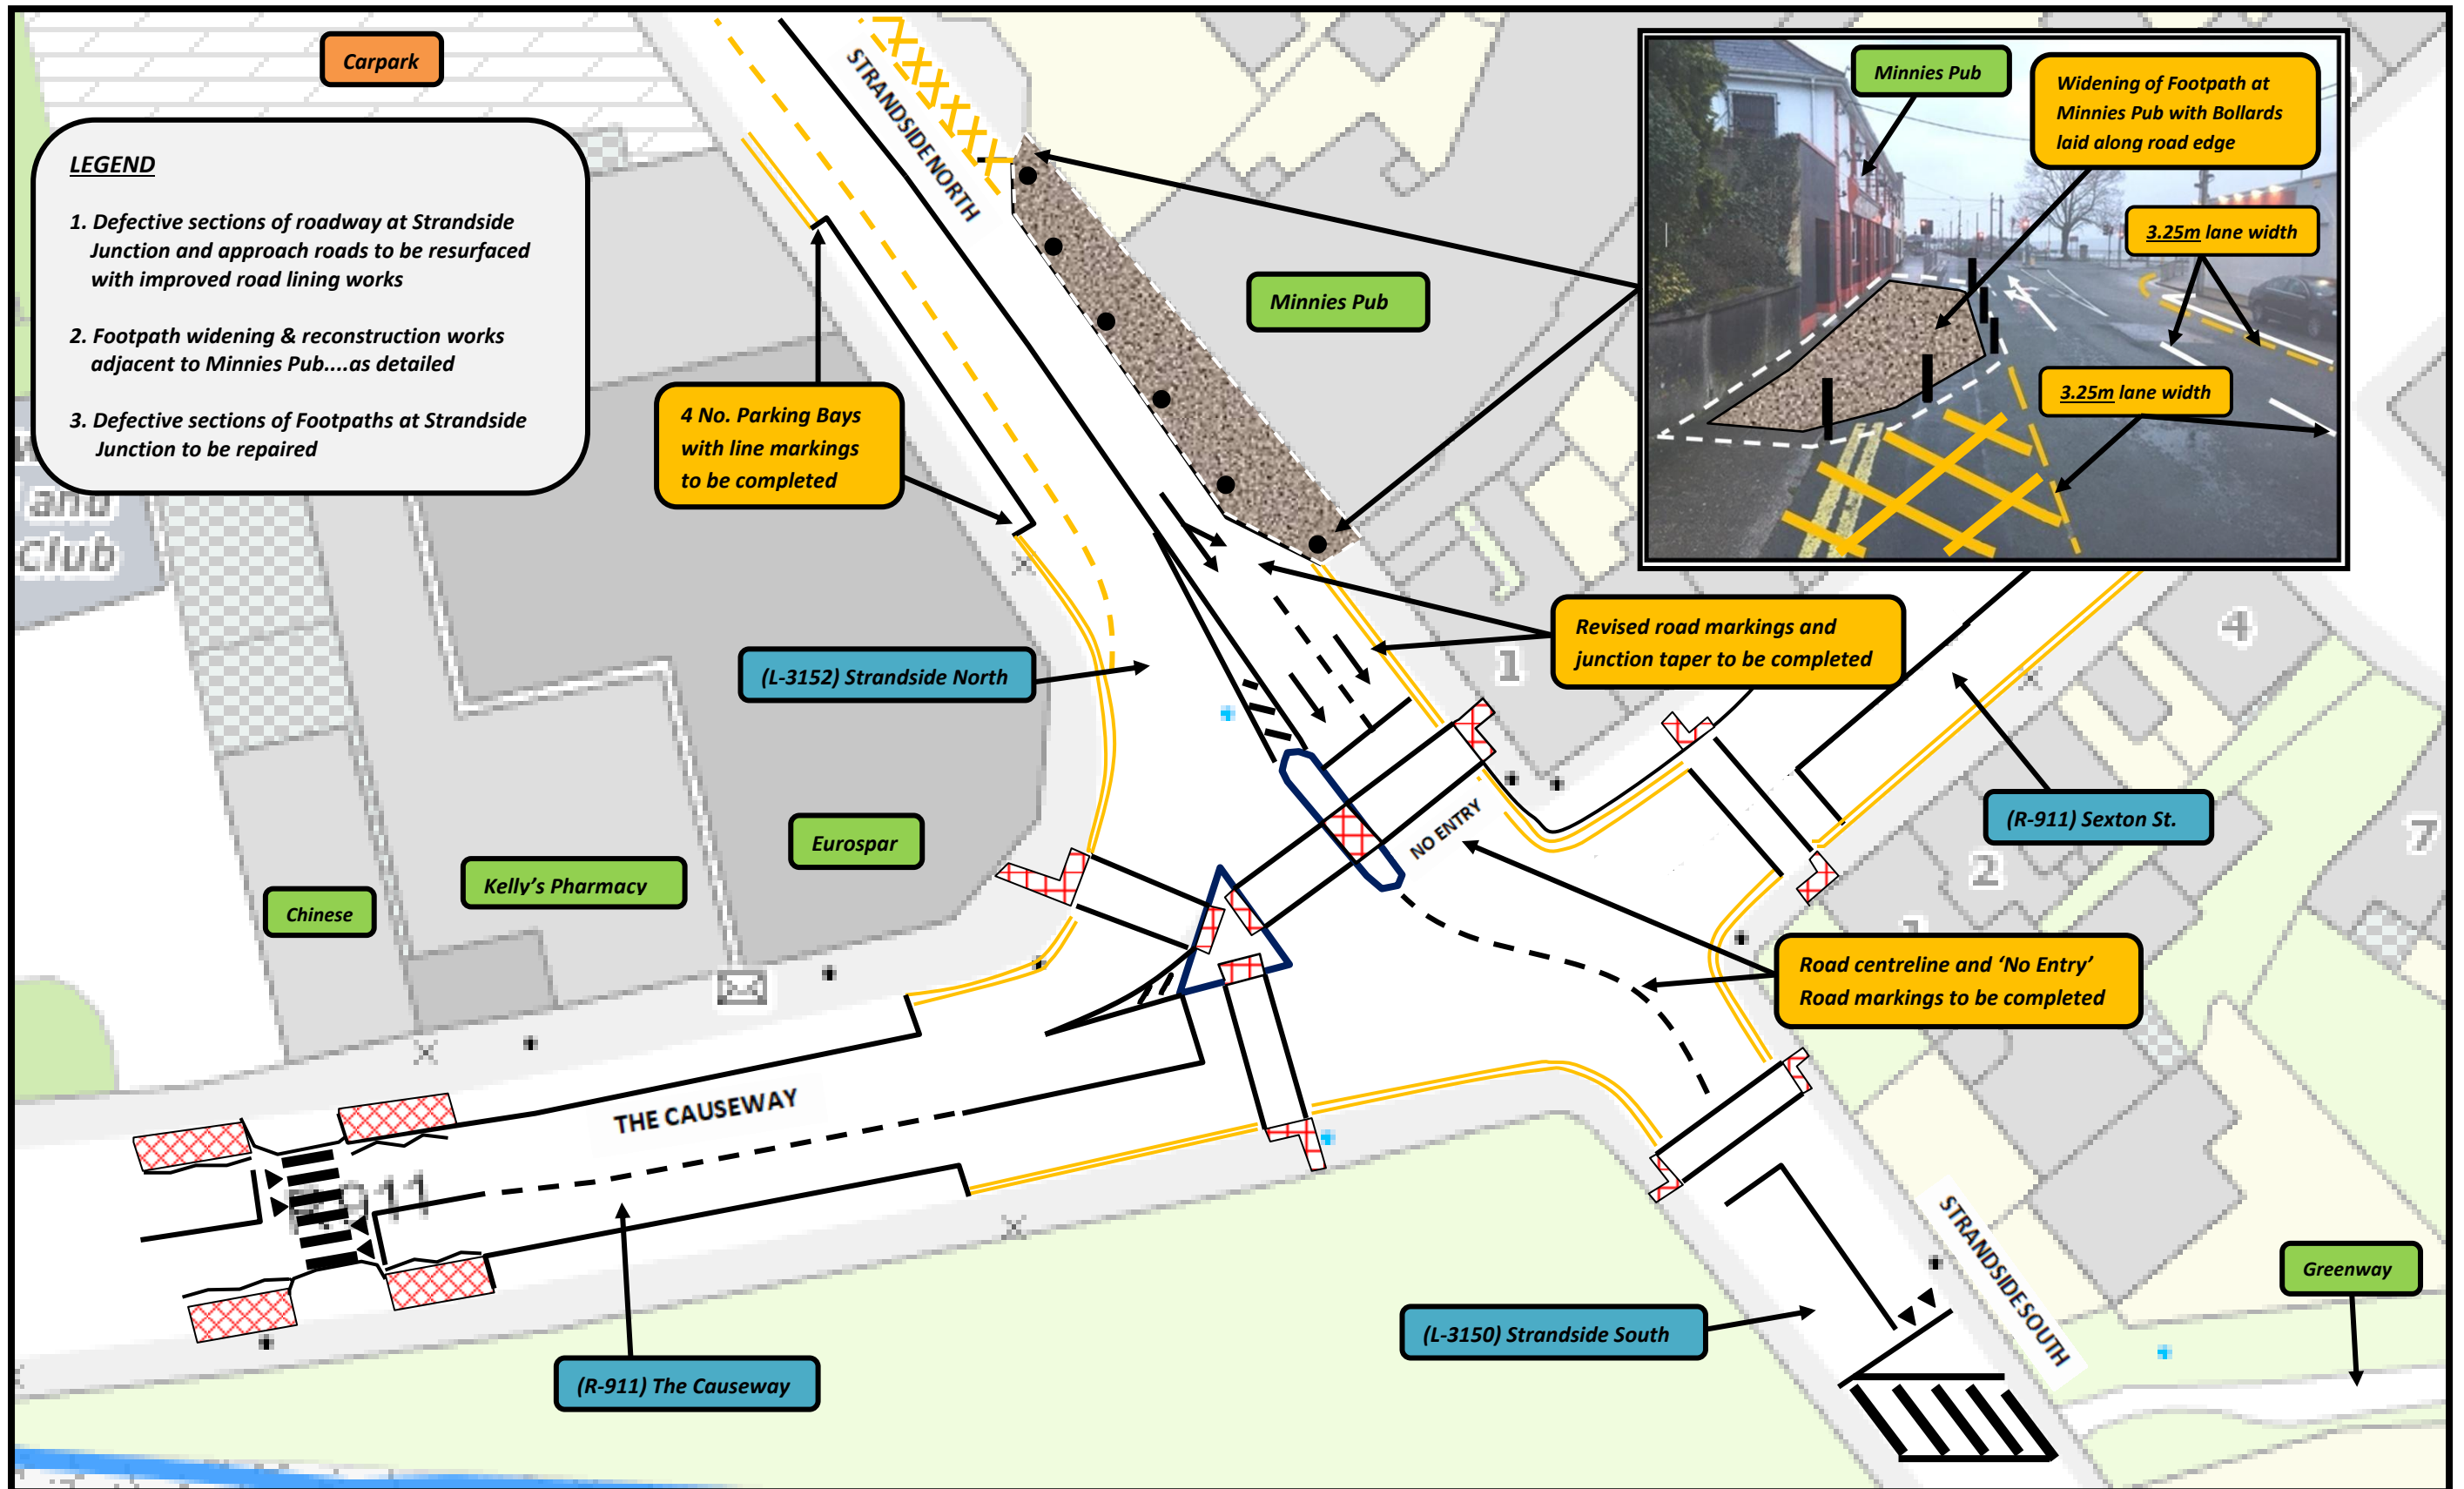

Section 38 - Strandside Junction, Abbeyside, Dungarvan Improvement works.....(Part 1 of 2)

