


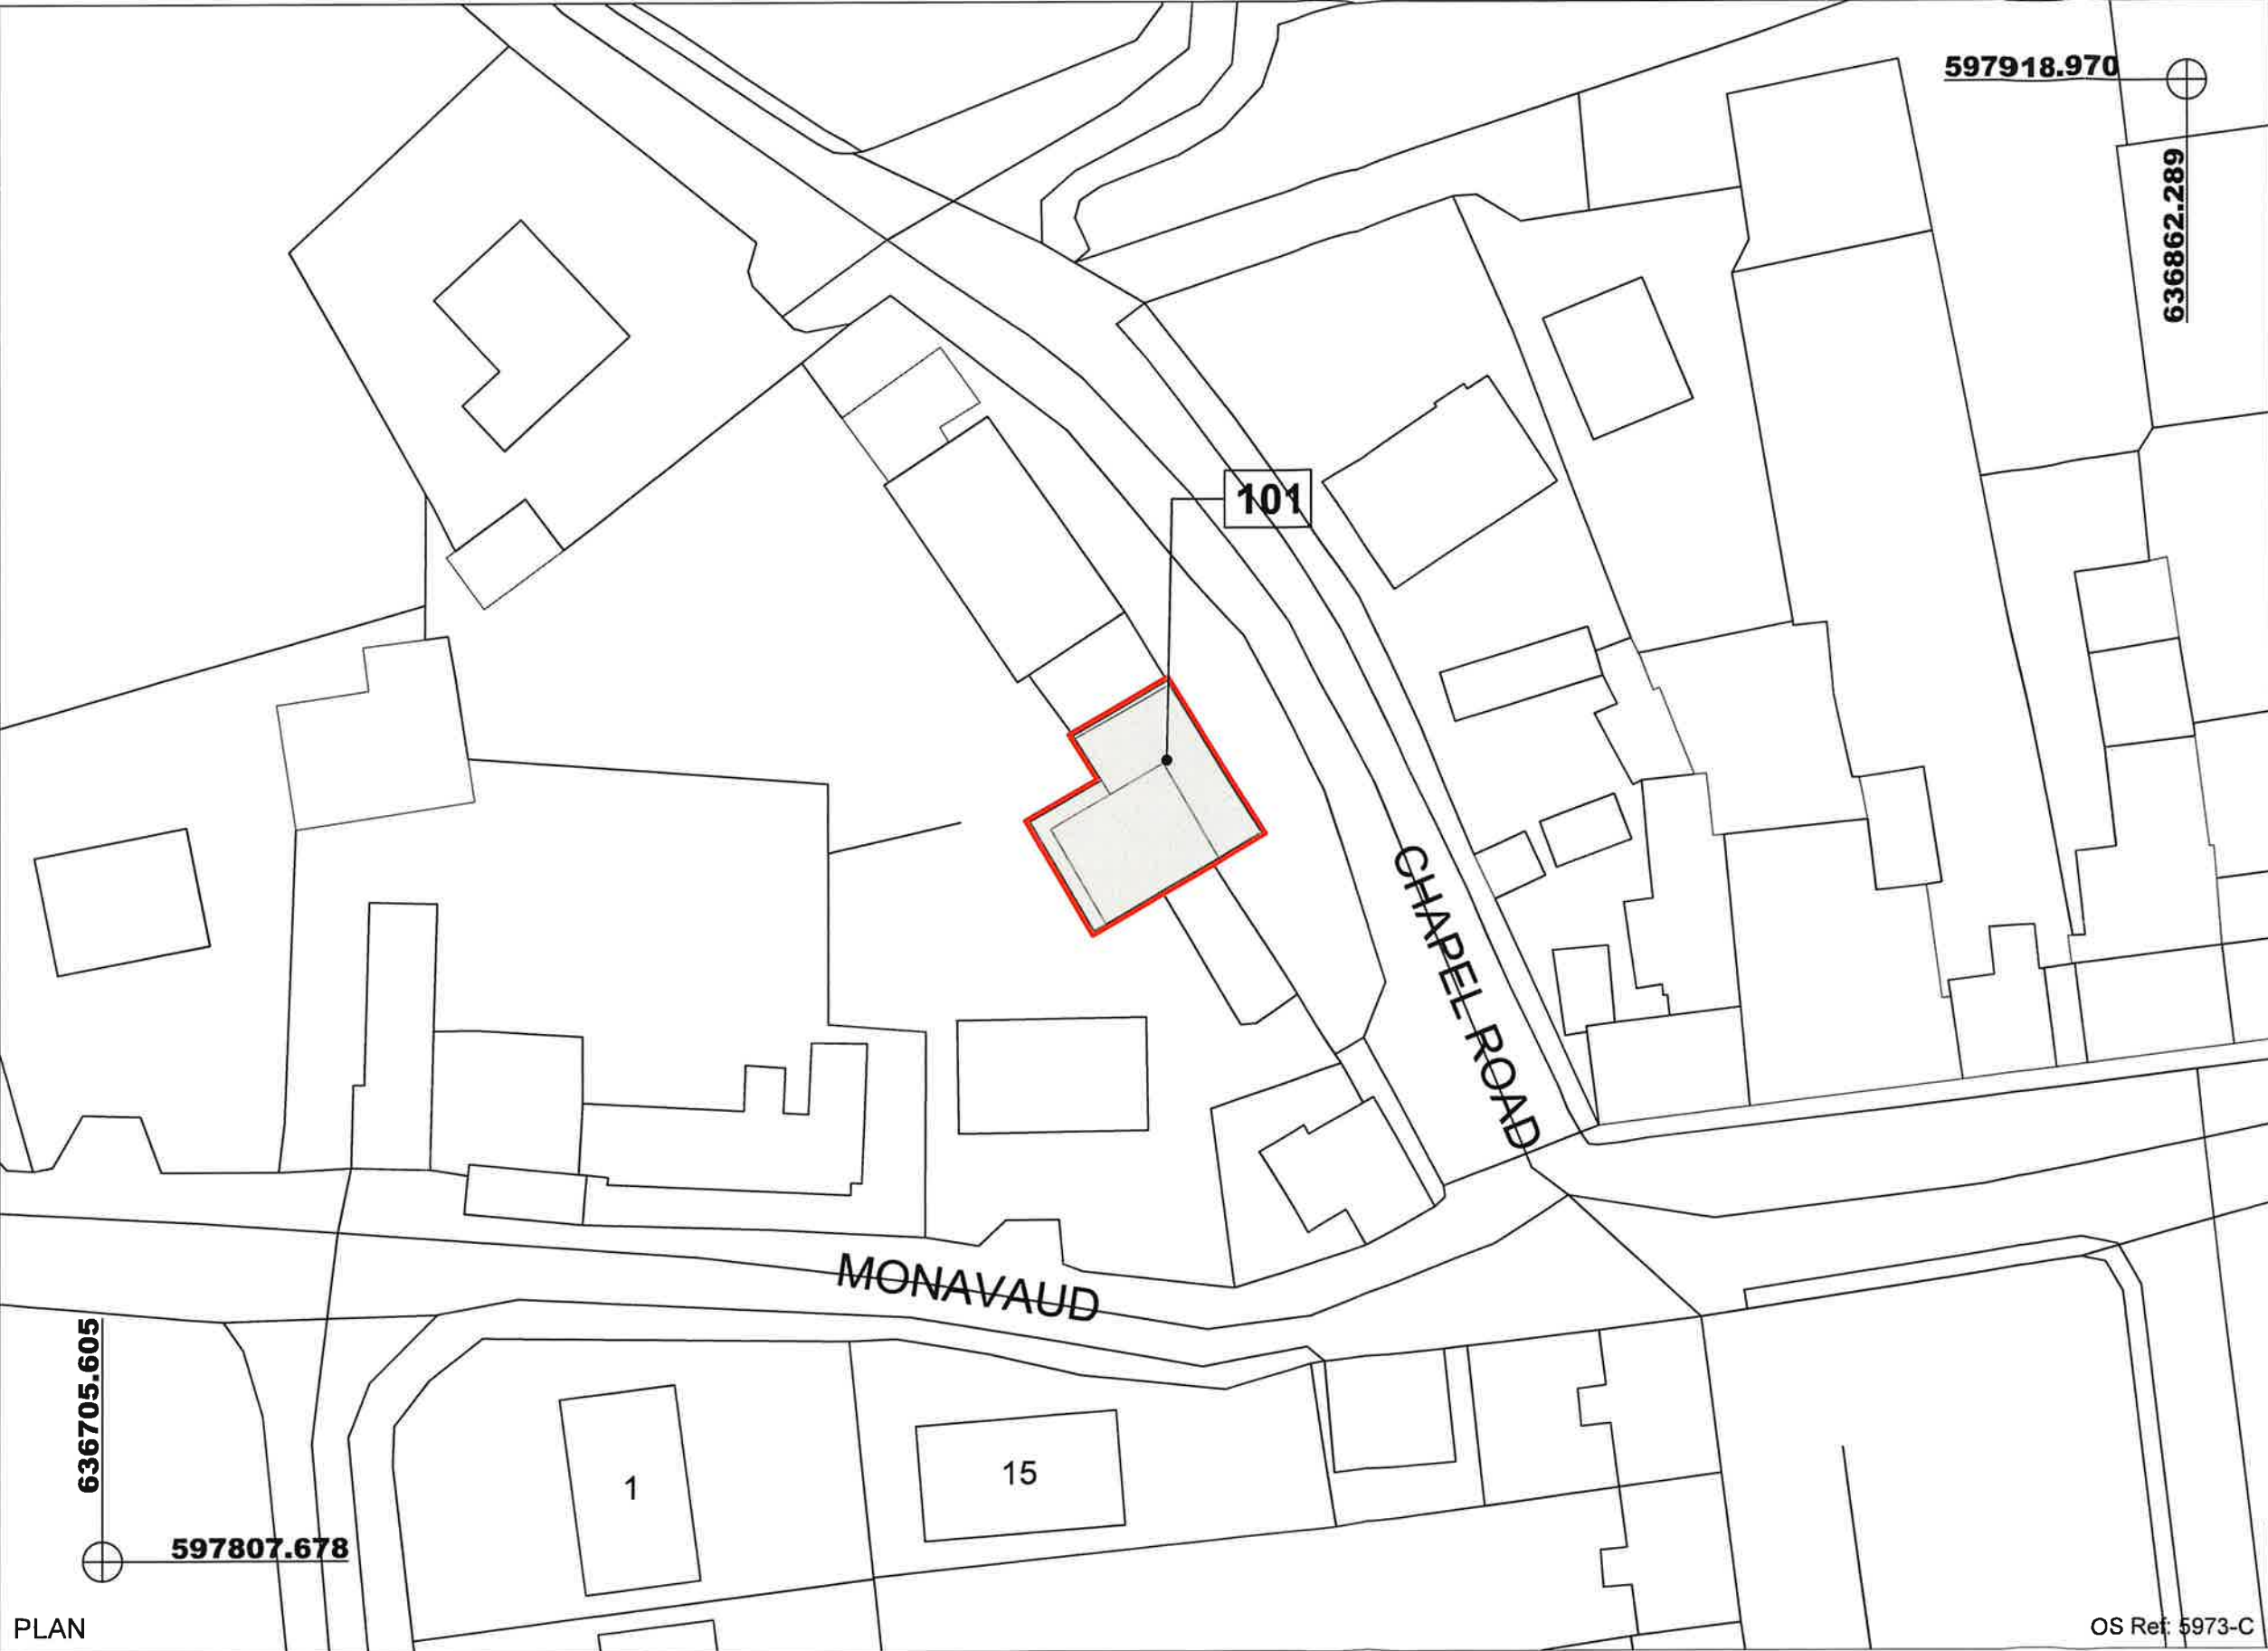

NOTES

Outline of CPA Area

Denotes Land to be Compulsorily Acquired

WATERFORD CITY & COUNTY COUNCIL

COMPULSORY ACQUISITION 2024 No.13

Derelict Sites.

VESTING ORDER No.09 of 2025

The official seal of the Local Authority was affixed hereto this

gr

day of Sept 2025.

Mayor

Chief Executive

(c) Ordnance Survey Ireland. All rights reserved.
Licence number 2014/18/CCMA/WaterfordCity&CountyCouncil

REVISIONDATEINTLSNo.



Comhairle Cathrach
& Contae Phort Láirge
Waterford
City & County Council

Ivan Grimes
DIRECTOR OF SERVICES
PLANNING,CORPORATE, CULTURE, HR & IS

PROPERTY MANAGEMENT

ADDRESS : Level 4, Monapia Building , The Mall, Waterford.
TELEPHONE : 0818 10 2020
EMAIL : contact@waterfordcouncil.ie

PROJECT

Compulsory Acquisition 2024 No.13

Derelict Sites DS24041

TITLE

Vesting Order Map No.09 of 2025 at Stradballymore, Stradbally, Waterford.

SCALE	JOB No.	DRAWING No.
1/500	VO 2025-09	001
ON A3 SHEET	DATE 03/09/2025	DRAWN BY M.Zelazny O.S. REF. 5973-C

Schedule - Lands to be Compulsorily Acquired								
Plot Ref. No. Deposited at the Offices of the Local Authority	Area		Townland	Electoral District Division	Description	Owners or reputed Owners	Lessees or Reputed Lessees	Occupiers
	Hectare	Acre						
101	0.0169	0.0418	Stradbally Moore	Comeragh	Residential	Mary O' Keeffe, Tony Walsh,James Faher	Unknown	None