


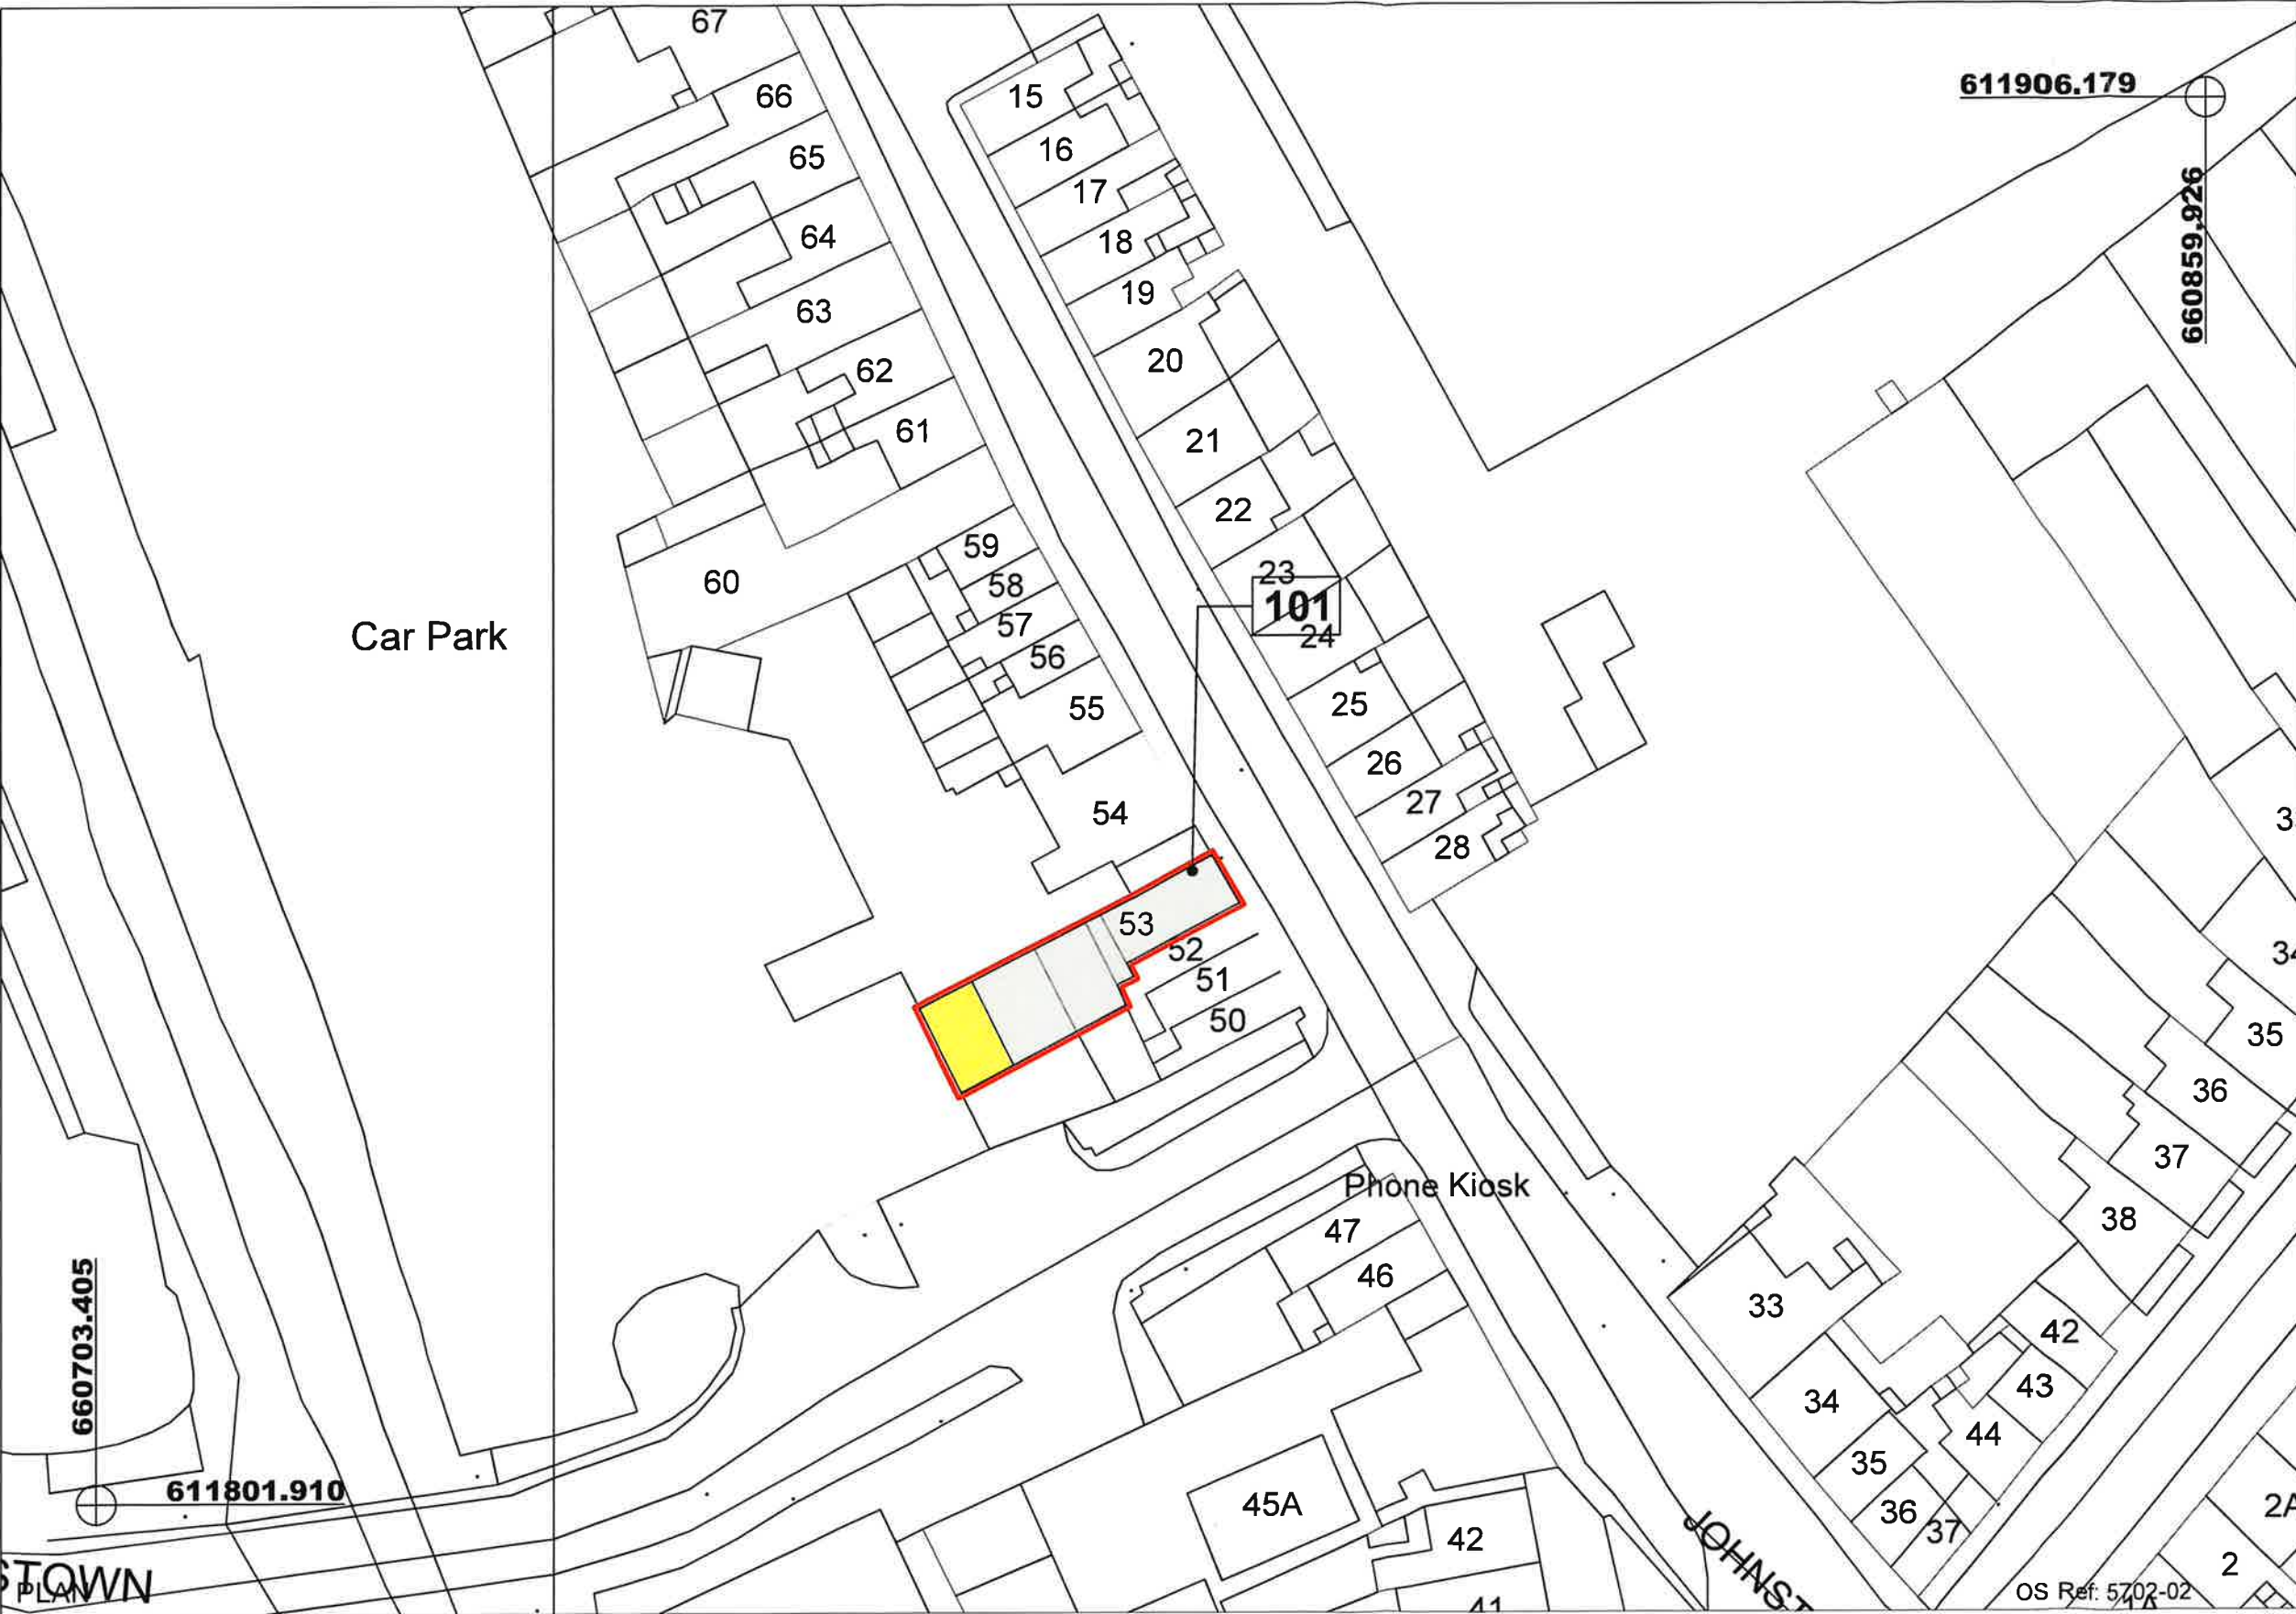

NOTES

Outline of CPA Area

Denotes Land to be Compulsorily Acquired

ROW

WATERFORD CITY & COUNTY COUNCIL
COMPULSORY ACQUISITION 2025 No.13
Derelict Sites.
VESTING ORDER No. 12 of 2025.

The official seal of the Local Authority was affixed hereto this

1st

 day of *October* 2025.

Mayor

Chief Executive


(c) Ordnance Survey Ireland. All rights reserved.
Licence number 2014/18/CCMA/WaterfordCity&CountyCouncil

REVISION	DATE	INTLS	No.



**Comhairle Cathrach
& Contae Phort Láirge**
Waterford
City & County Council

Ivan Grimes
DIRECTOR OF SERVICES
PLANNING, CORPORATE, CULTURE, HR & IS
PROPERTY MANAGEMENT
ADDRESS : Level 4, Menapia Building , The Mall, Waterford.
TELEPHONE : 0818 10 2020
EMAIL : contact@waterfordcouncil.ie

PROJECT
Compulsory Acquisition 2025 No.13
Derelict Sites DS25014

TITLE
Vesting Order No.12 of 2025 at
53 Johnstown, Waterford.

SCALE
1/500
ON A3 SHEET

JOB No.
VO2025-12

DATE
25/09/2025

DRAWING No.
001

DRAWN BY
MZ

O.S. REF.
5702-02

Schedule - Lands to be Compulsorily Acquired

Plot Ref. No. Deposited at the Offices of the Local Authority	Area		Townland	Electoral District Division	Description	Owners or reputed Owners	Lessees or Reputed Lessees	Occupiers
	Hectare	Acre						
101	0.0143	0.0354		Waterford Metropolitan	Existing Residential	Winifred Power	Unknown	None