


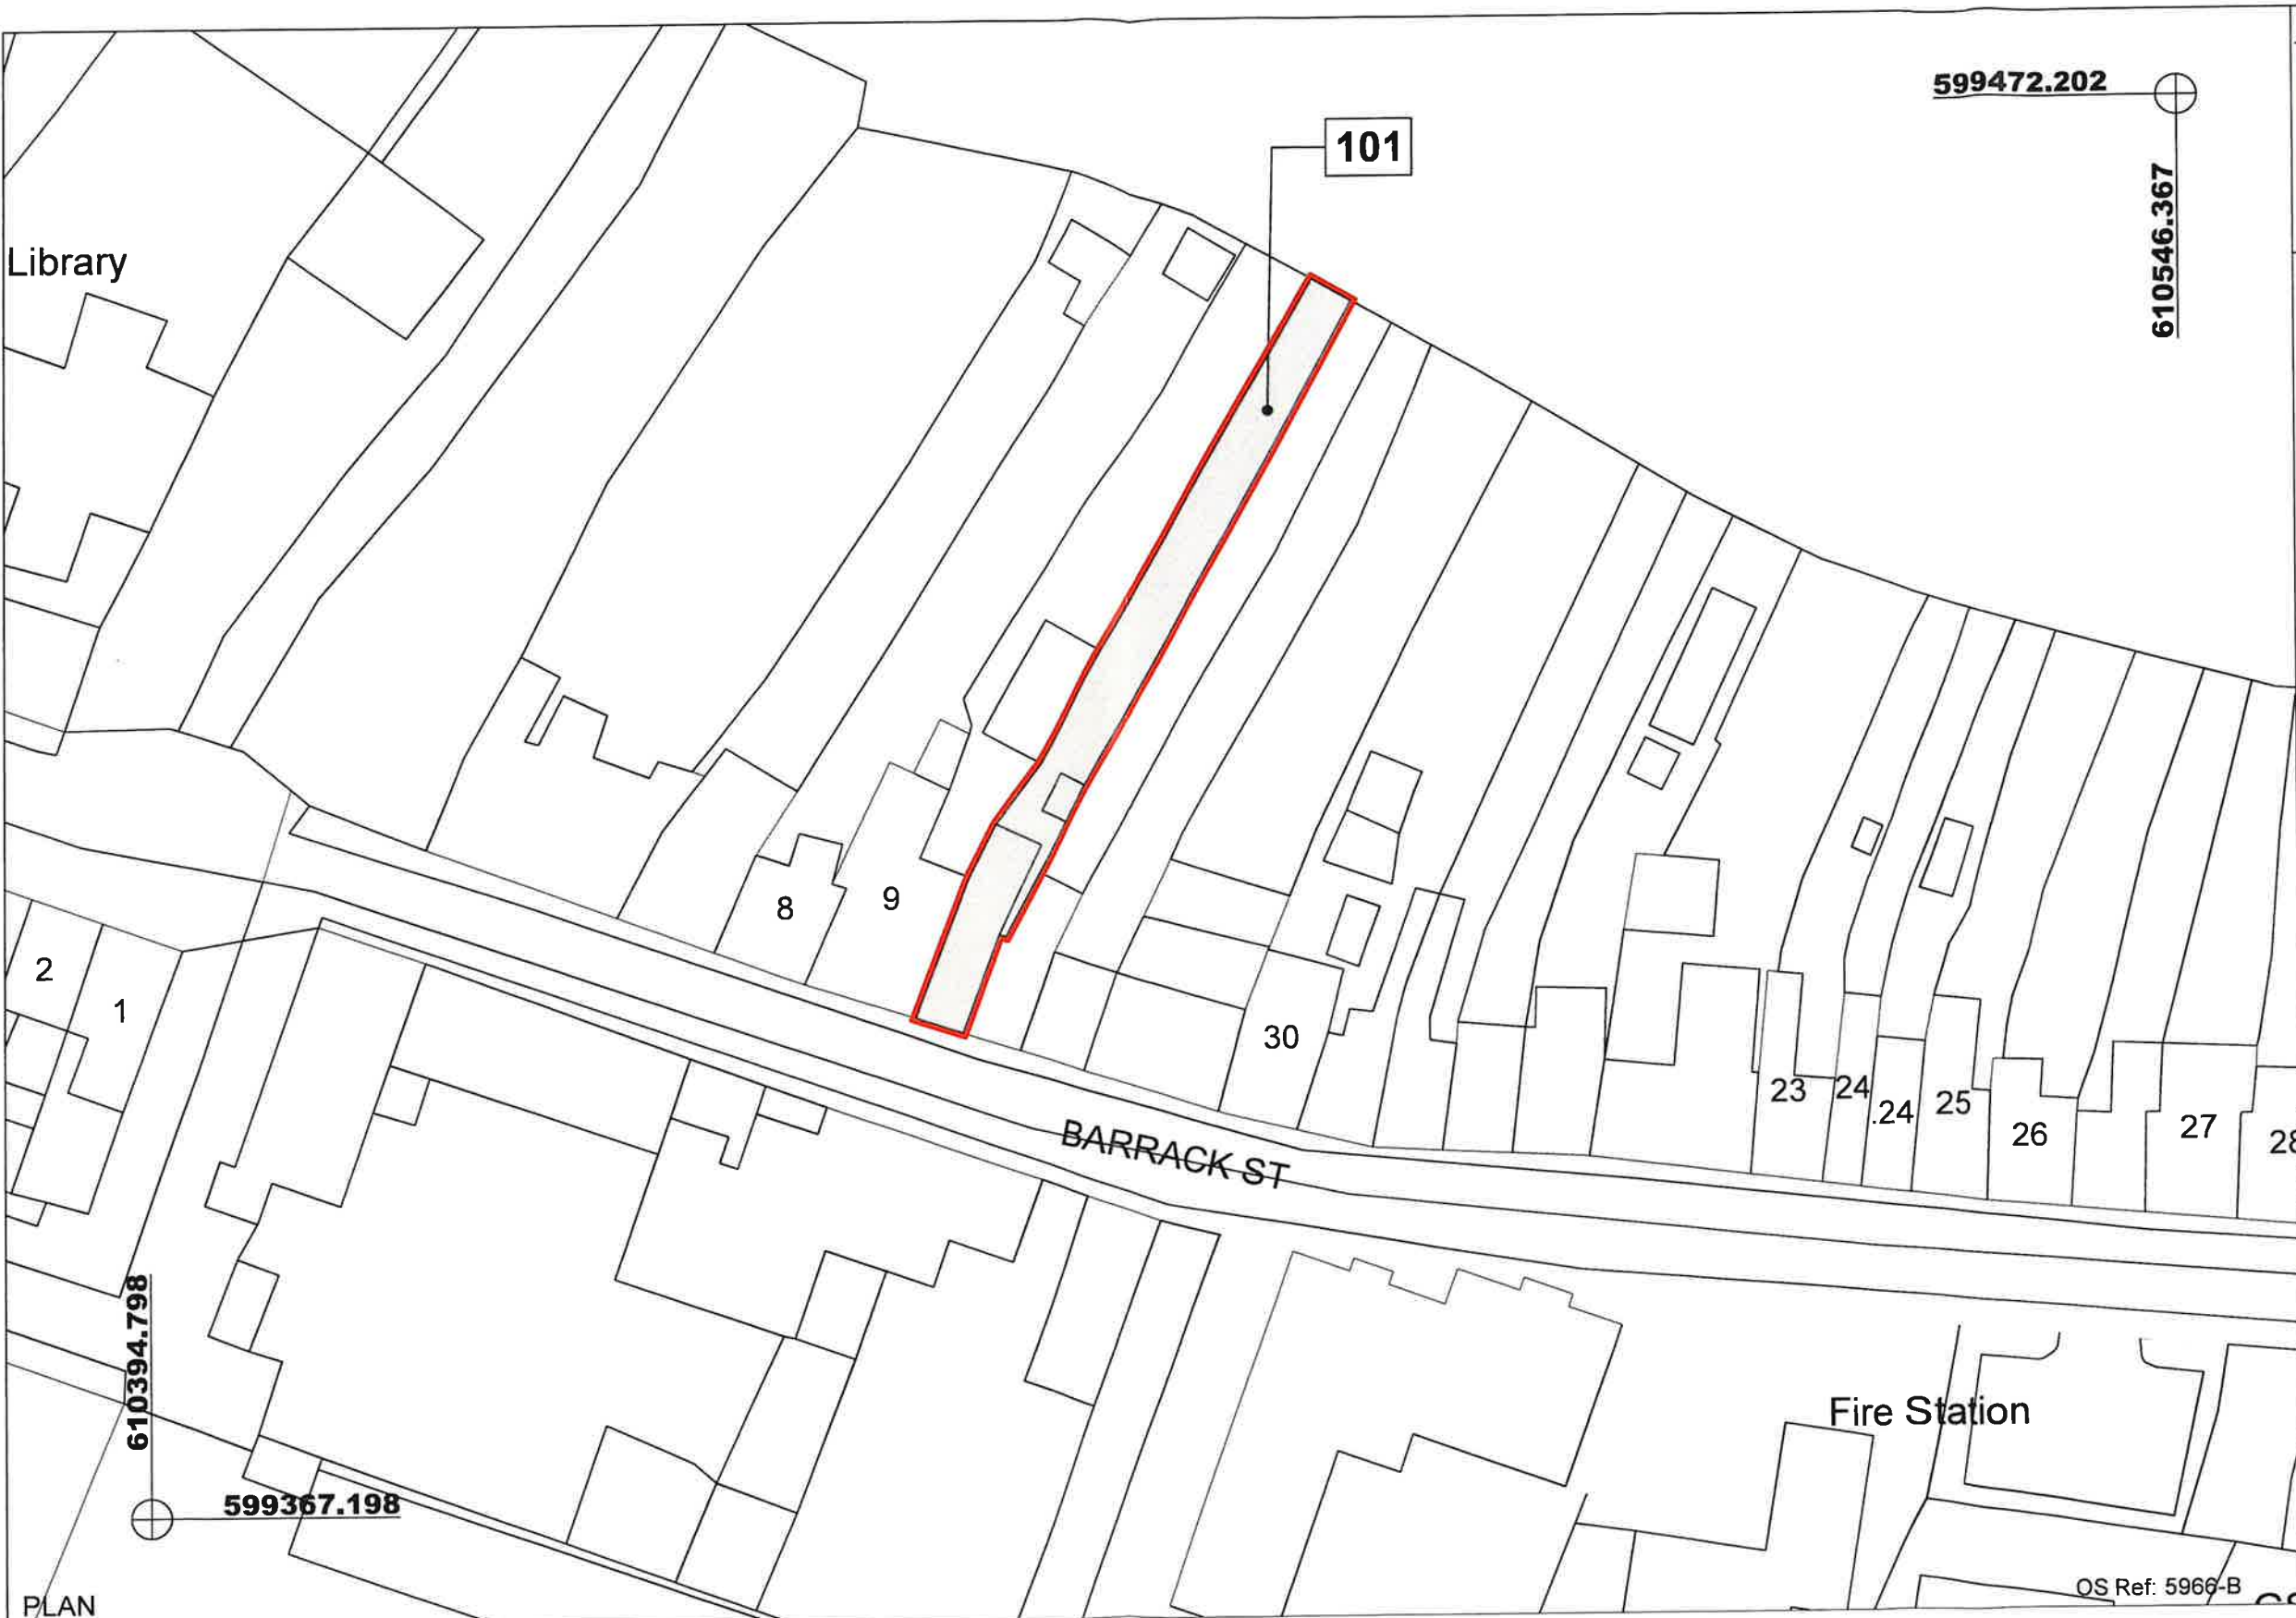

NOTES

Outline of CPA Area

Denotes Land to be Compulsorily Acquired

WATERFORD CITY & COUNTY COUNCIL
COMPULSORY ACQUISITION 2025 No.11
Derelict Sites.
VESTING ORDER No.15 of 2025.

The official seal of the Local Authority was affixed hereto this

22nd day of *Oct* 2025.
G. Ryan Mayor
Joe Mc... Chief Executive



(c) Ordnance Survey Ireland. All rights reserved.
Licence number 2014/18/CCMA/WaterfordCity&CountyCouncil

REVISION	DATE	INTLS	No.



Ivan Grimes
DIRECTOR OF SERVICES
PLANNING, CORPORATE, CULTURE, HR & IS
PROPERTY MANAGEMENT
ADDRESS : Level 4, Menapia Building , The Mall, Waterford.
TELEPHONE : 0818 10 2020
EMAIL : contact@waterfordcouncil.ie

PROJECT
Compulsory Acquisition 2025 No.11
Derelict Sites DS23170

TITLE
Vesting Order No.15 of 2025 at
10 Allen Street, Cappoquin,
Co. Waterford.

SCALE 1/500 ON A3 SHEET	JOB No. VO2025-15	DRAWING No. 001
DATE 20/10/2025	DRAWN BY M.Zelazny	D.S. REF. 5966-B

Schedule - Lands to be Compulsorily Acquired

Plot Ref. No. Deposited at the Offices of the Local Authority	Area		Townland	Electoral District Division	Description	Owners or reputed Owners	Lessees or Reputed Lessees	Occupiers
	Hectare	Acre						
101	0.0237	0.0586	Cappoquin	Dungarvan - Lismore	Residential	Noel Uniacke	Unknown	None