


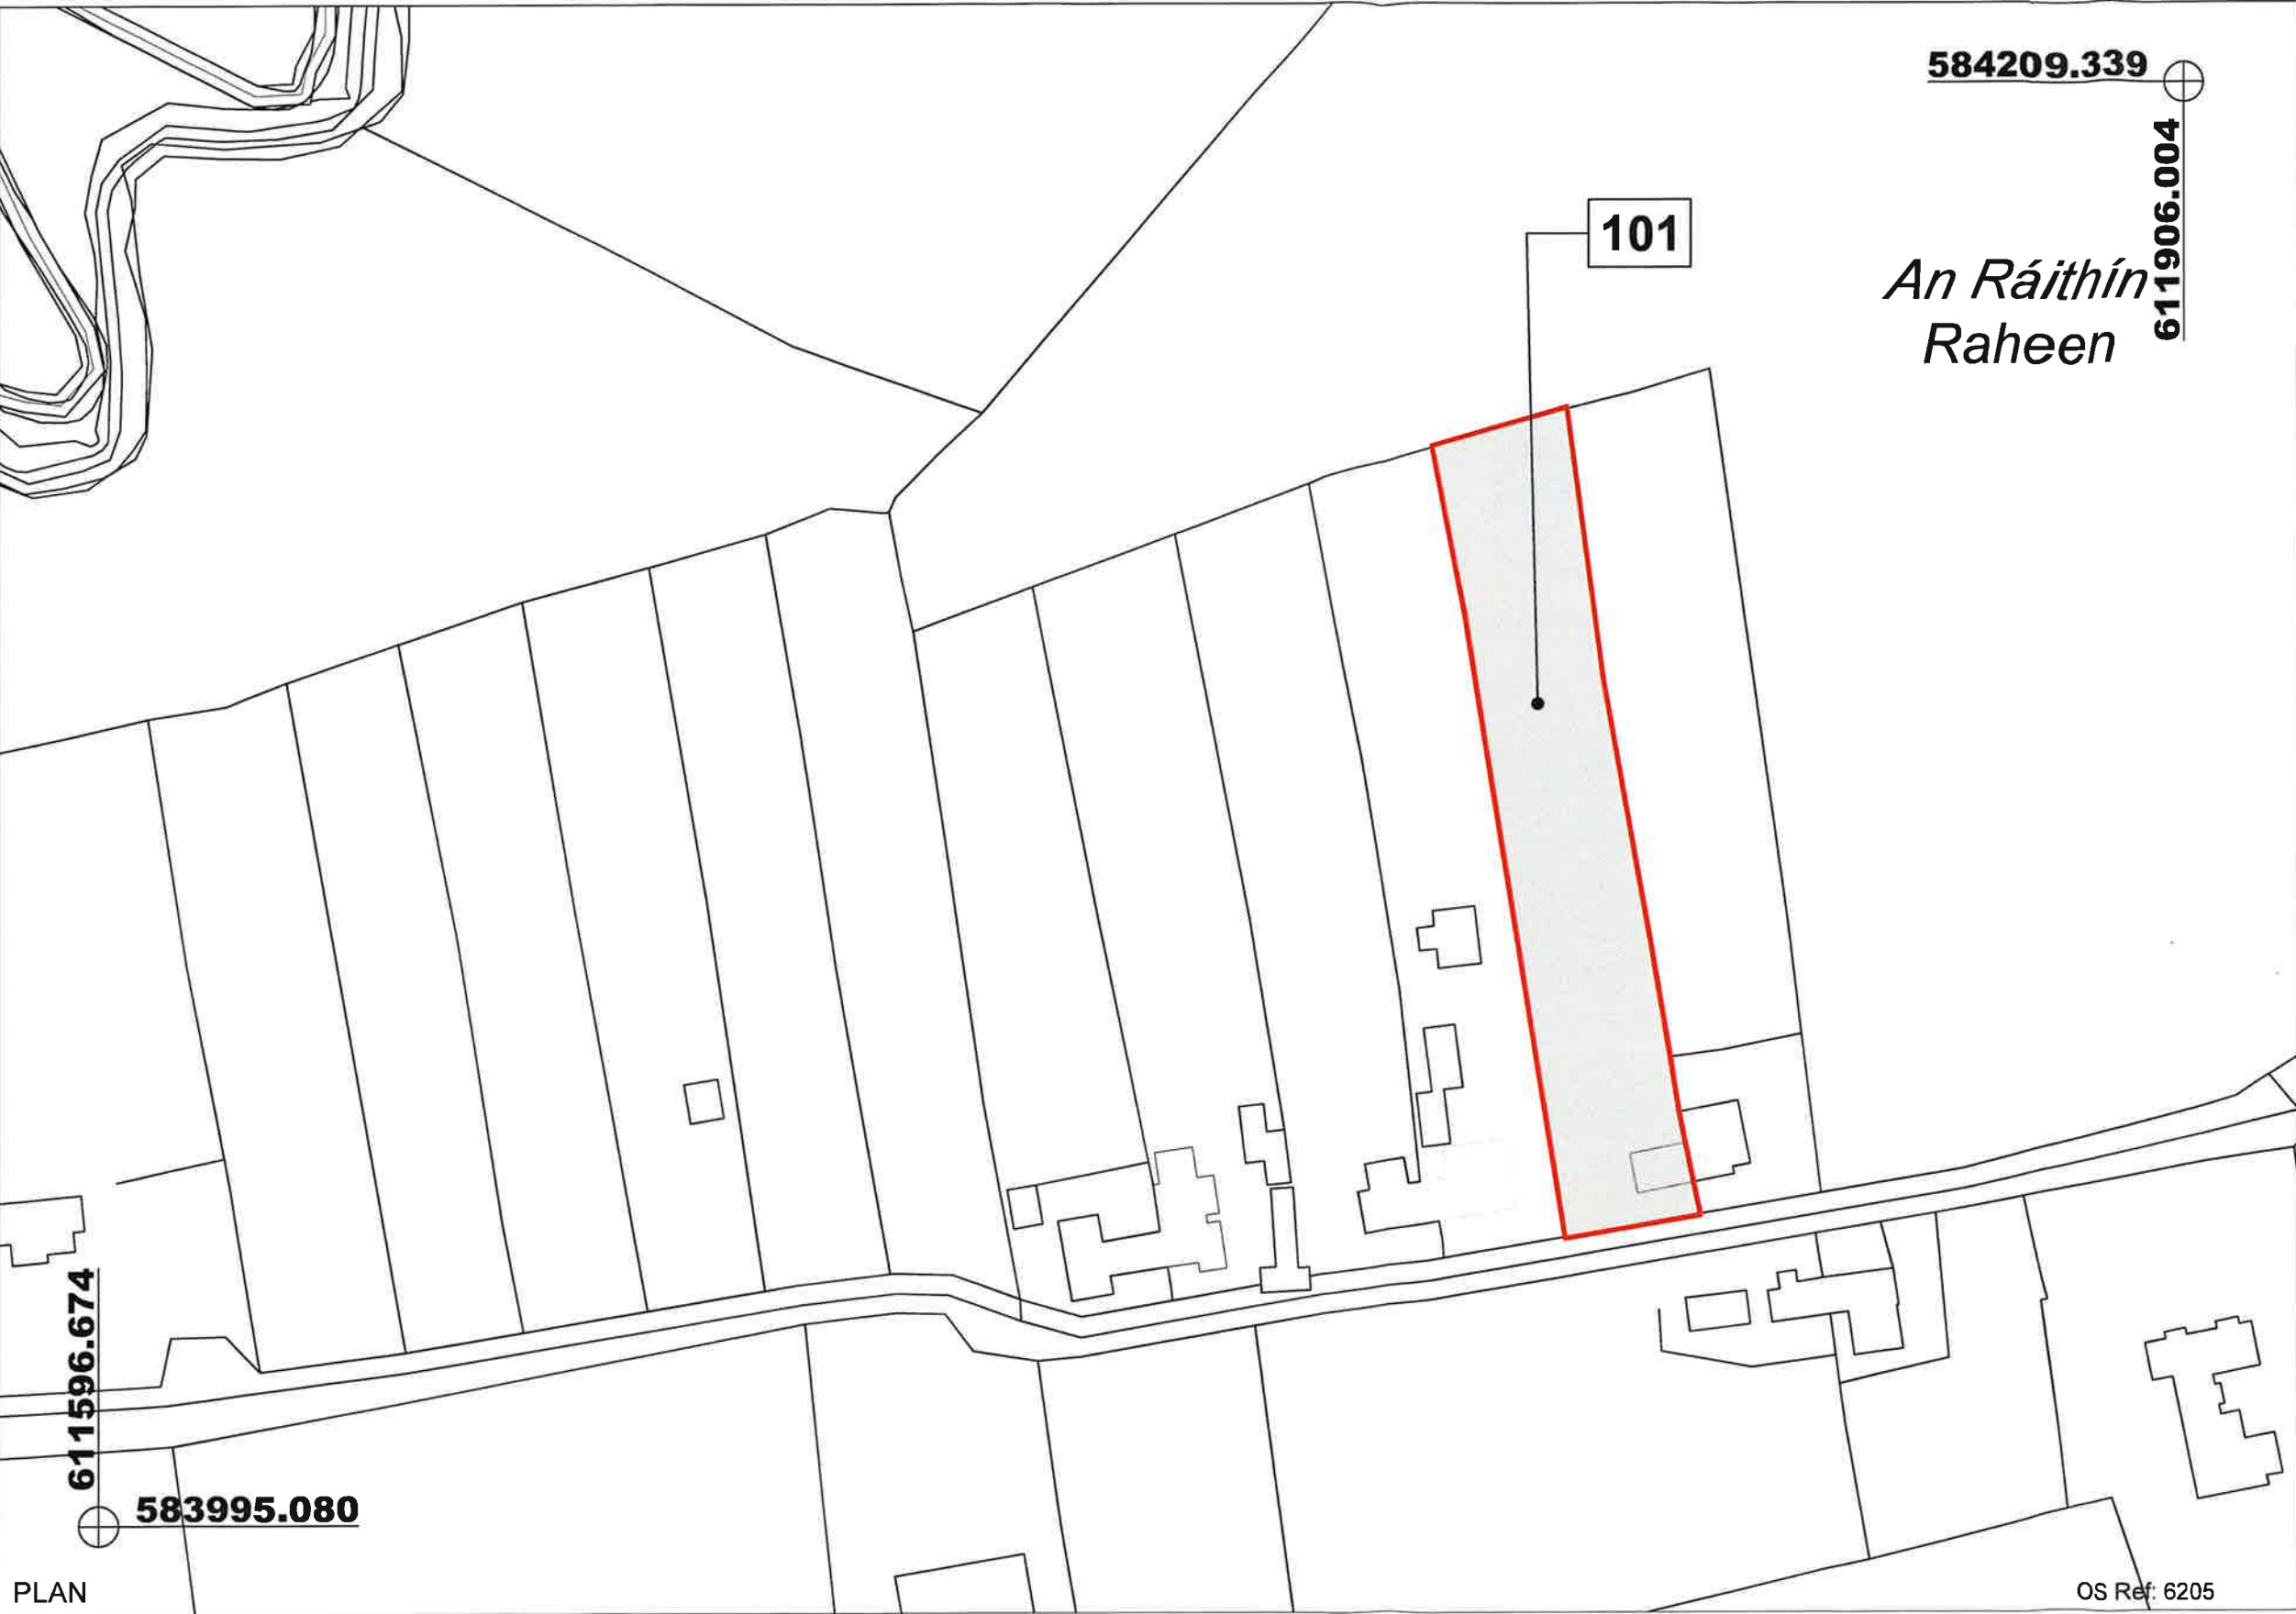

NOTES

Outline of CPA Area

Denotes Land to be Compulsorily Acquired

WATERFORD CITY & COUNTY COUNCIL
COMPULSORY ACQUISITION 2025 No.16
Derelict Sites.
VESTING ORDER No.13 of 2025.

The official seal of the Local Authority was affixed hereto this
22nd day of October 2025.

Mayor

Chief Executive

(c) Ordnance Survey Ireland. All rights reserved.
Licence number 2014/18/CCMA/WaterfordCity&CountyCouncil

REVISION	DATE	INTLS	No.

Comhairle Cathrach & Contae Phort Láirge
Waterford City & County Council

Ivan Grimes
DIRECTOR OF SERVICES
PLANNING, CORPORATE, CULTURE, HR & IS
PROPERTY MANAGEMENT
ADDRESS : Level 4, Menapia Building , The Mall, Waterford.
TELEPHONE : 0818 10 2020
EMAIL : contact@waterfordcouncil.ie

PROJECT
Compulsory Acquisition 2025 No.16
Derelict Sites DS24090

TITLE
Vesting Order No.13 of 2025 at Ballyheeny Lower, Clashmore, Co. Waterford.

SCALE 1/1000 ON A3 SHEET	JOB No. VO 2025-13	DRAWING No. 001
	DATE 14/10/2025	DRAWN BY M.Zelazny

Schedule - Lands to be Compulsorily Acquired

Plot Ref. No. Deposited at the Offices of the Local Authority	Area		Townland	Electoral District Division	Description	Owners or reputed Owners	Lessees or Reputed Lessees	Occupiers
	Hectare	Acre						
101	0.23	0.5683	Raheen	Dungarvan - Lismore	Zone of Notification	Estates of the Late Bridget Ormond and James Ormond, C/O Executor Edward McGrath	Unknown	None