





Section 38 - Traffic Calming Works along the L-2005/L-6020 Knockanore including Footpath and Pedestrian Crossing Works.....Part 1 of 2

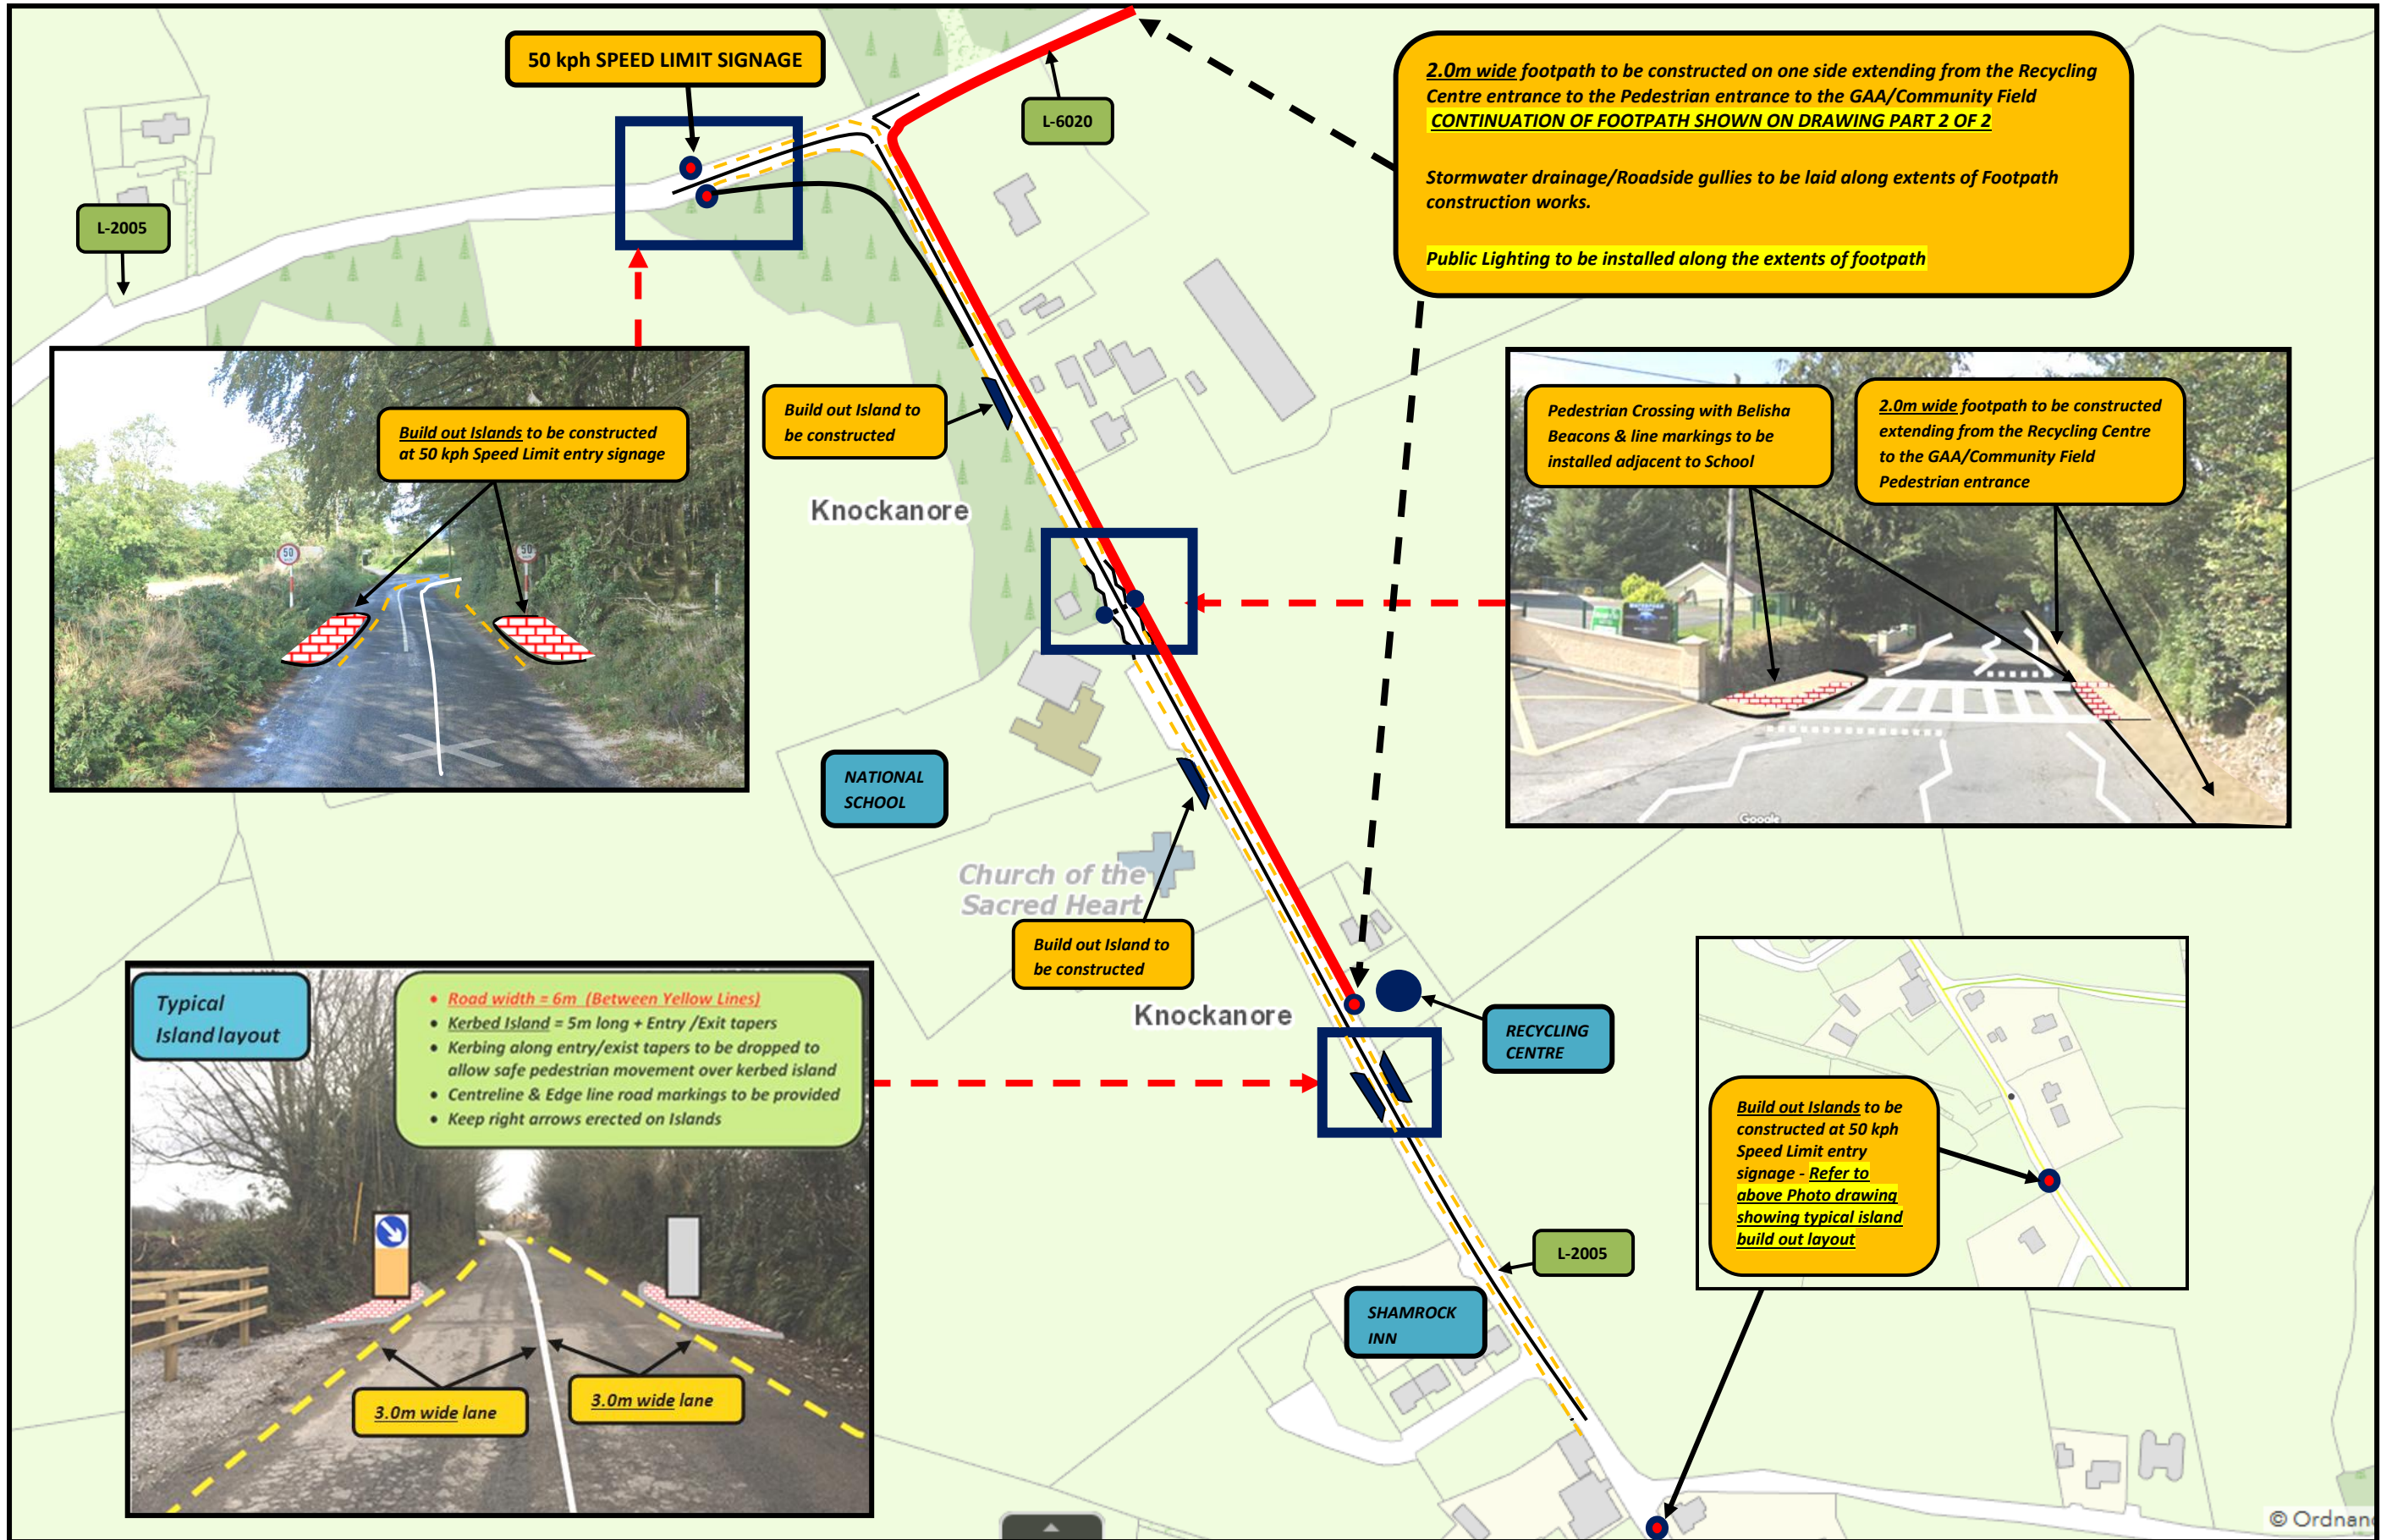

Typical Island layout

- Road width = 6m (Between Yellow Lines)
- Kerbed Island = 5m long + Entry/Exit tapers
- Kerbing along entry/exit tapers to be dropped to allow safe pedestrian movement over kerbed island
- Centreline & Edge line road markings to be provided
- Keep right arrows erected on Islands

3.0m wide lane 3.0m wide lane

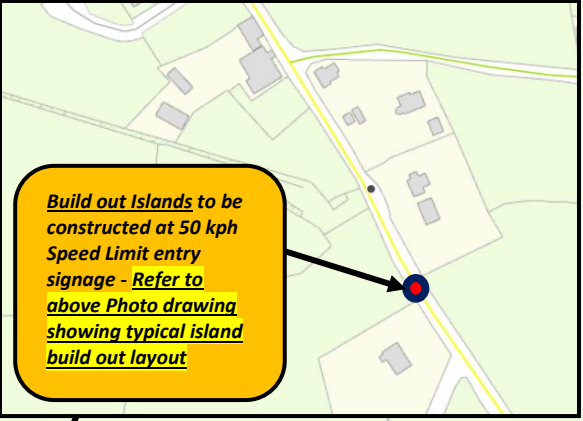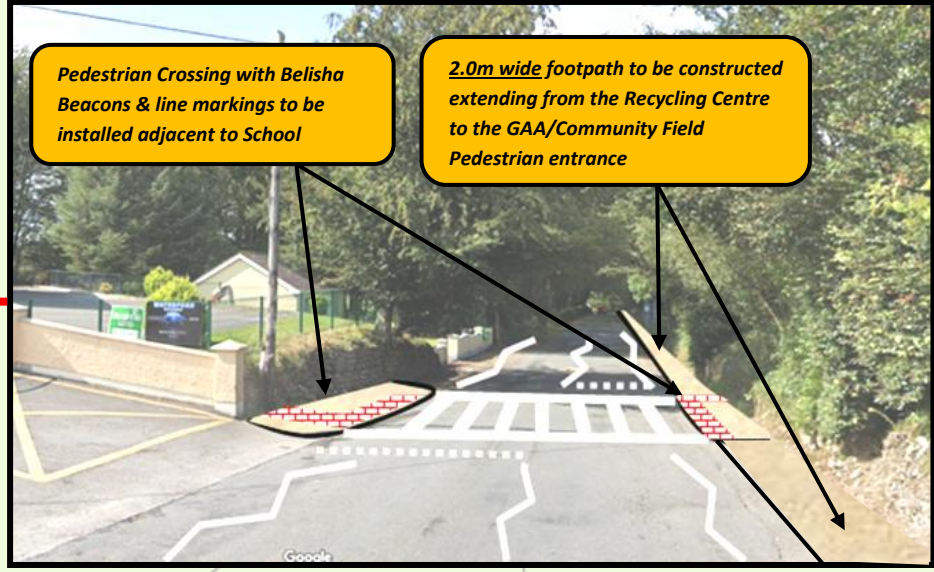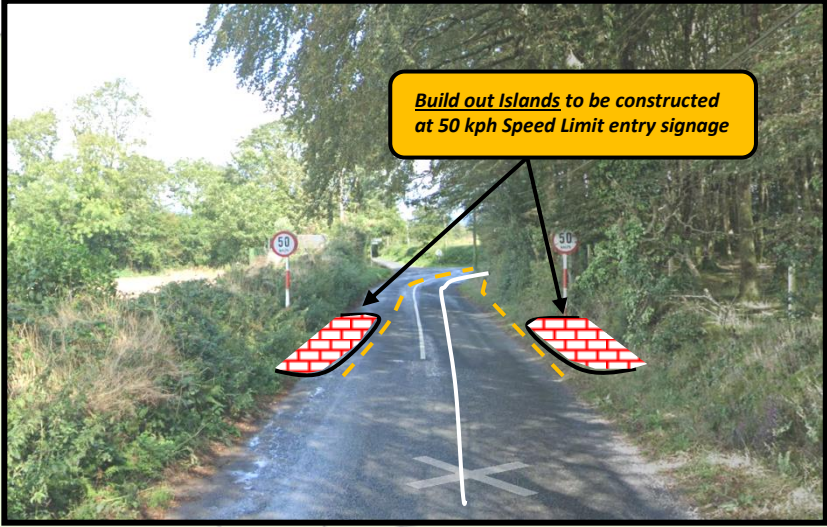

Section 38 - Traffic Calming Works along the L-2005/L-6020 Knockanore including Footpath and Pedestrian Crossing Works.....Part 2 of 2

