



**Figure 7.53:**  
**Signalised Pedestrian Crossing**

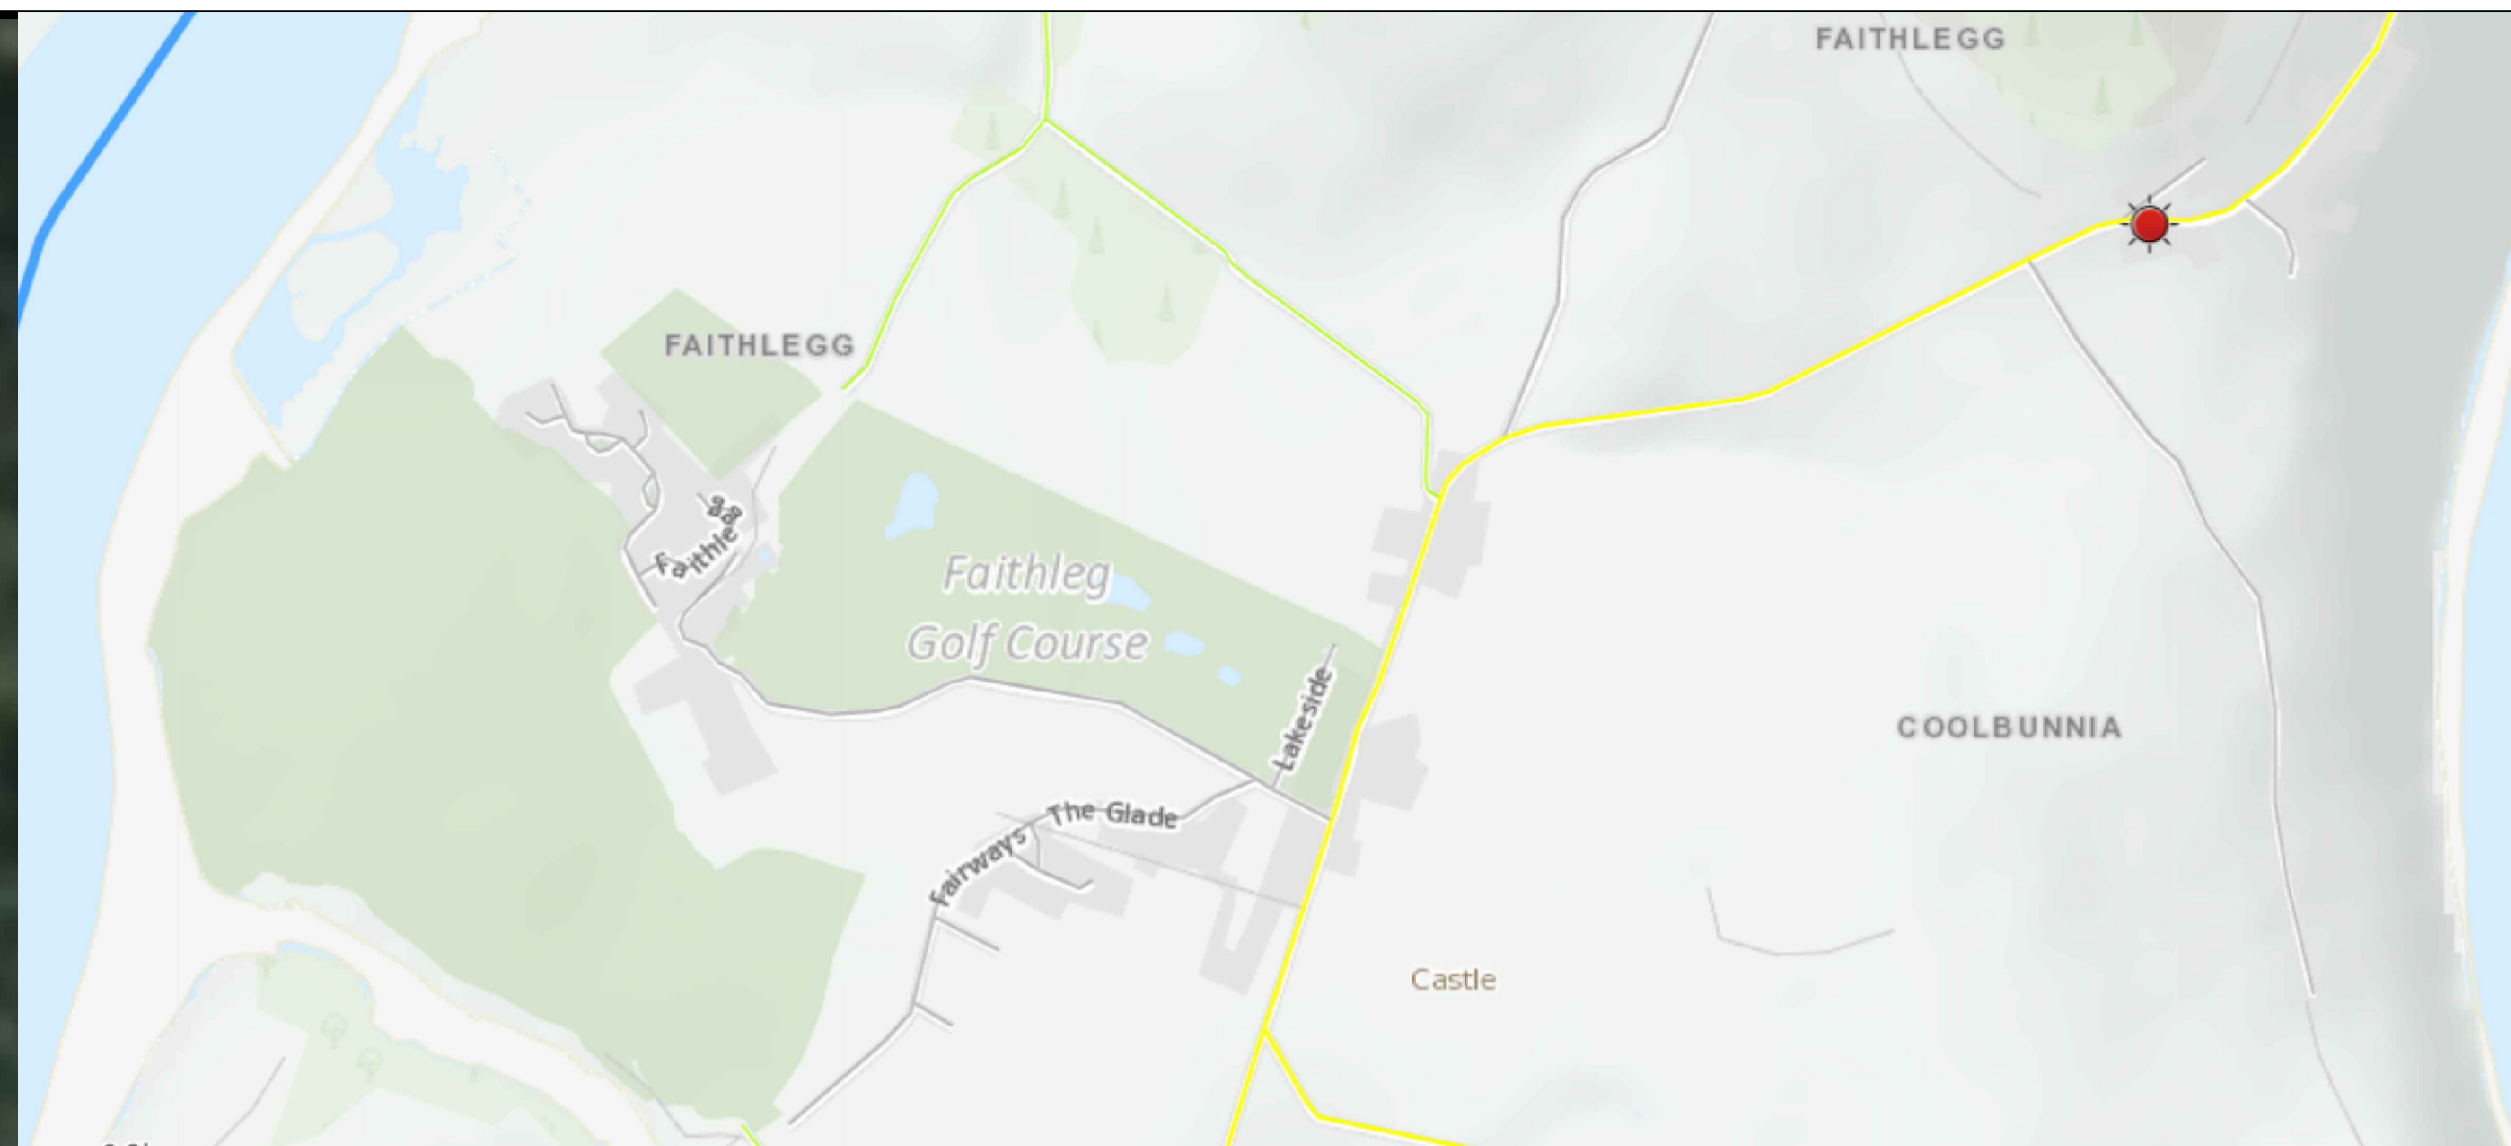

(c) Ordnance Survey Ireland. All rights reserved.  
Licence number 2003/0700MA/Waterford City Council.

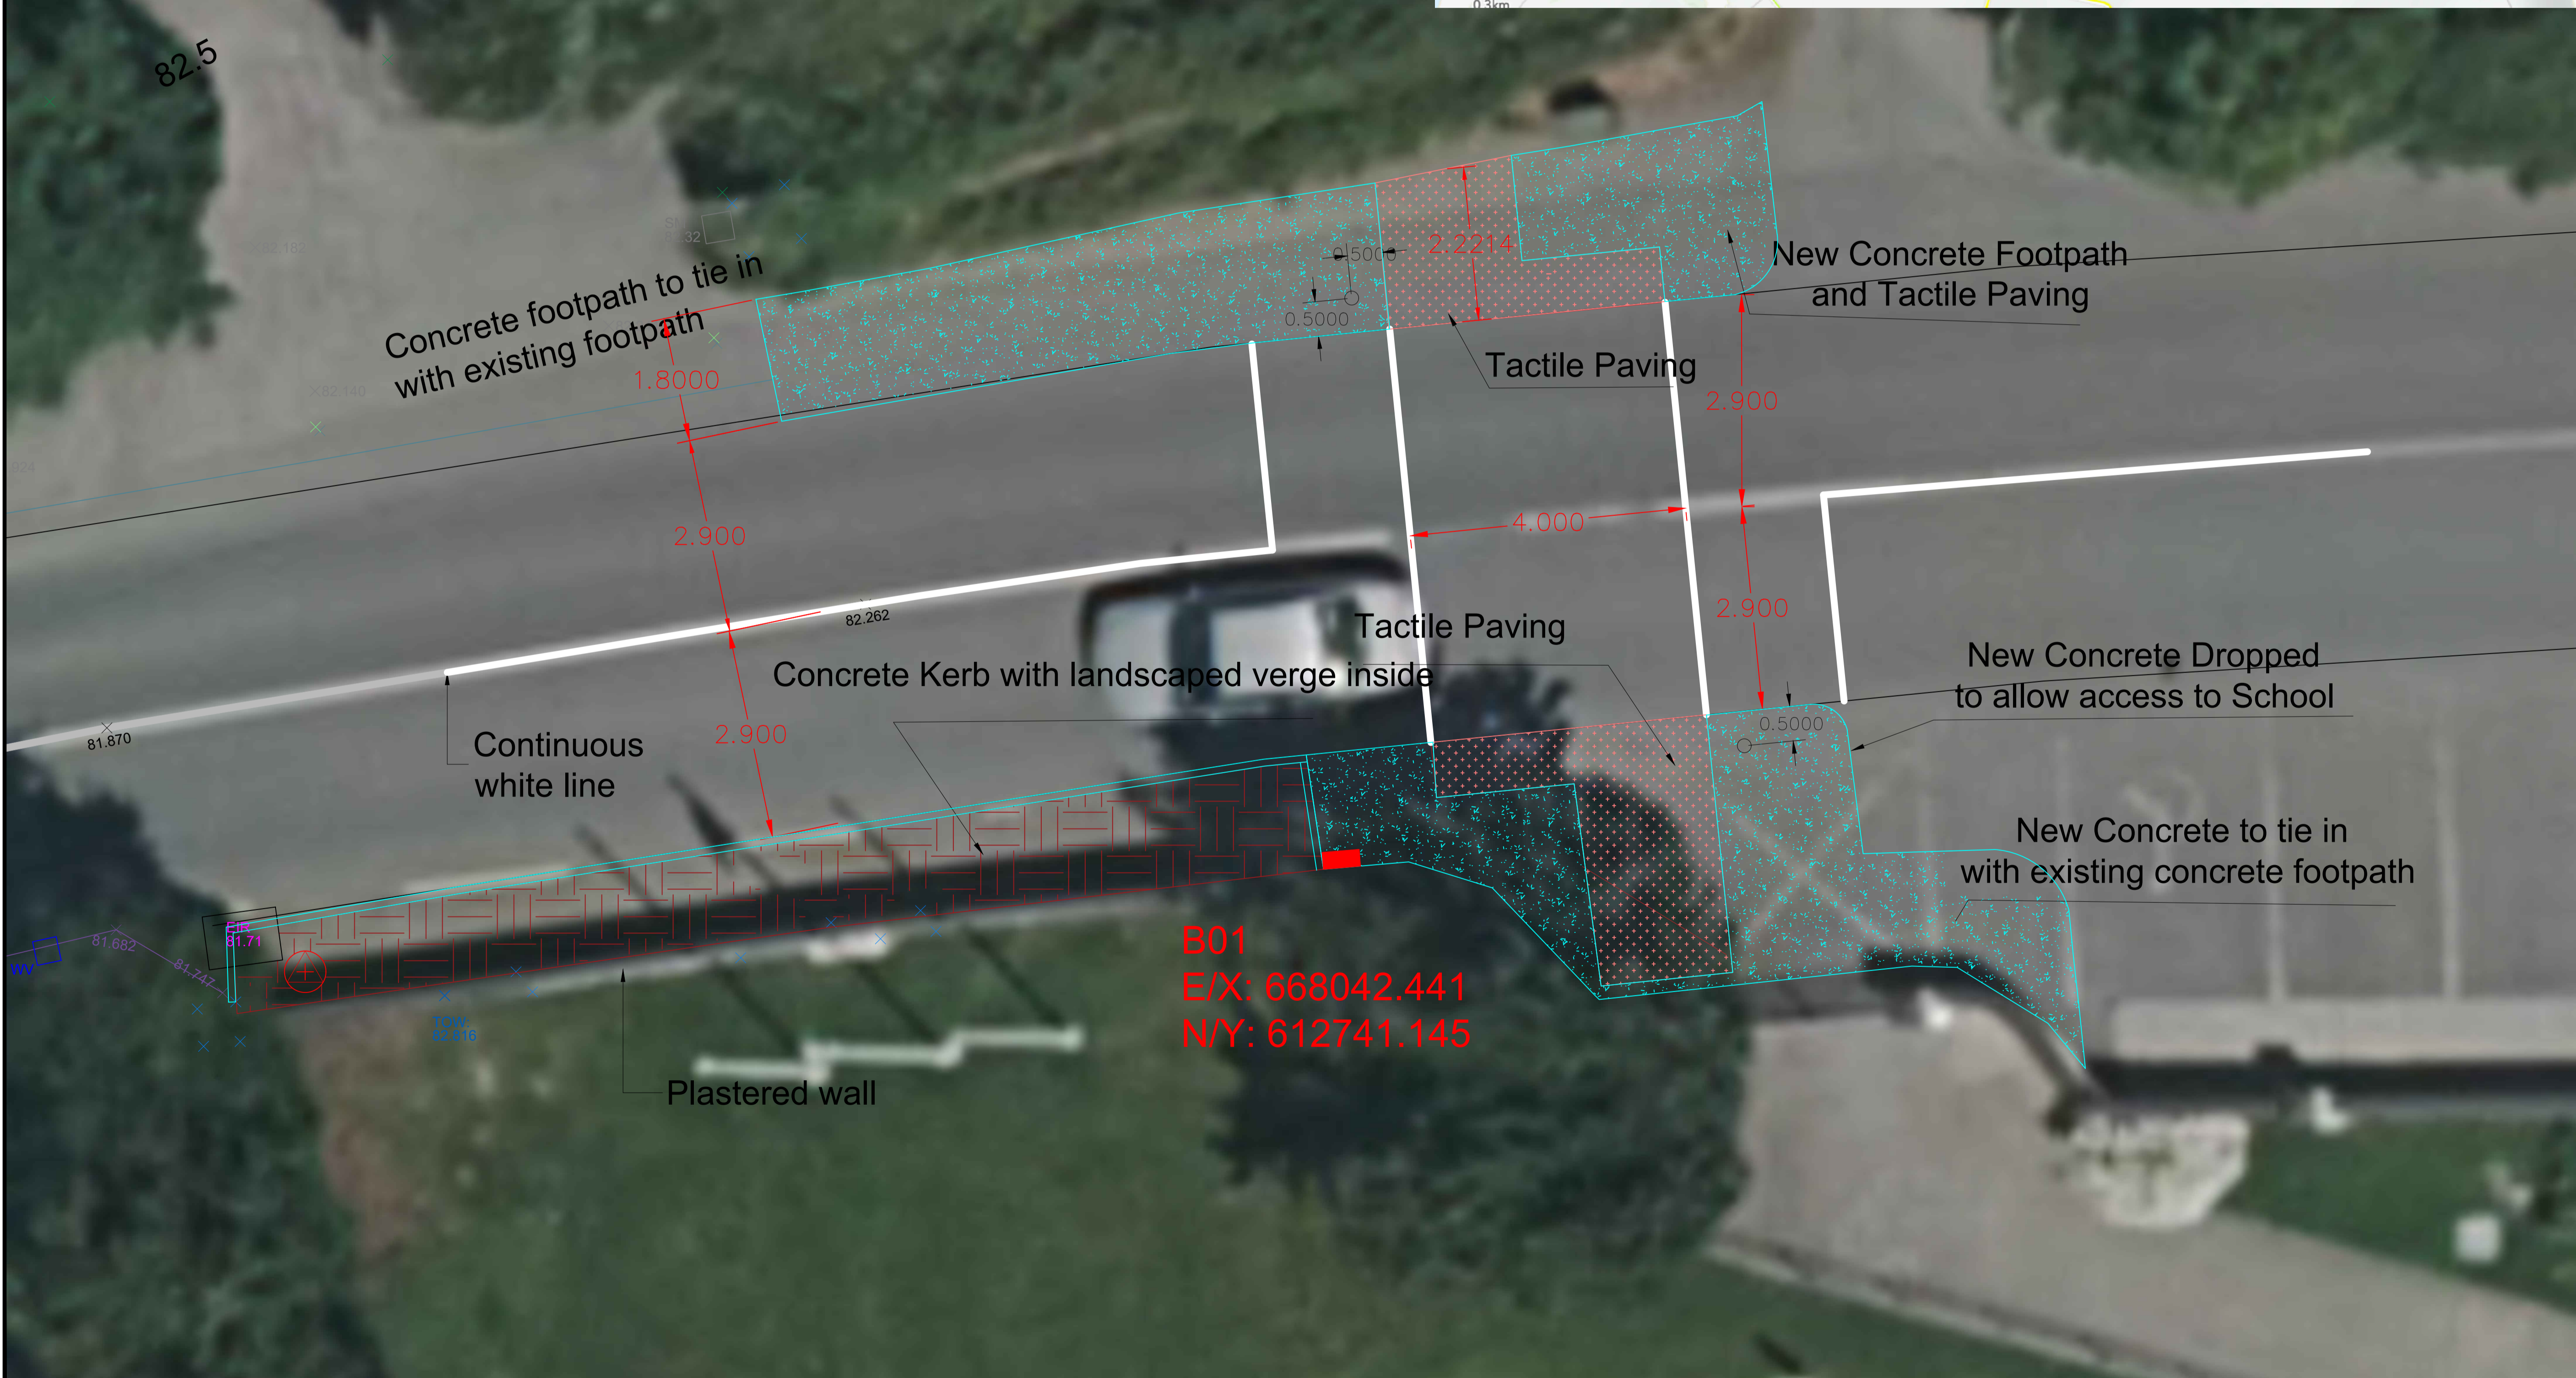

REVISIONS



Faithlegg School Crossing Point

Section 38 Drawing

L4082 Cheekpoint Road at Coolbunna

Scale	JOB No. 2021 WCCC	DRAWING No. 002
NTS	DATE: 2021	DRAWN BY: CHC AK