



LOCATION PLAN (ROUTE-WIDE) 1:2500

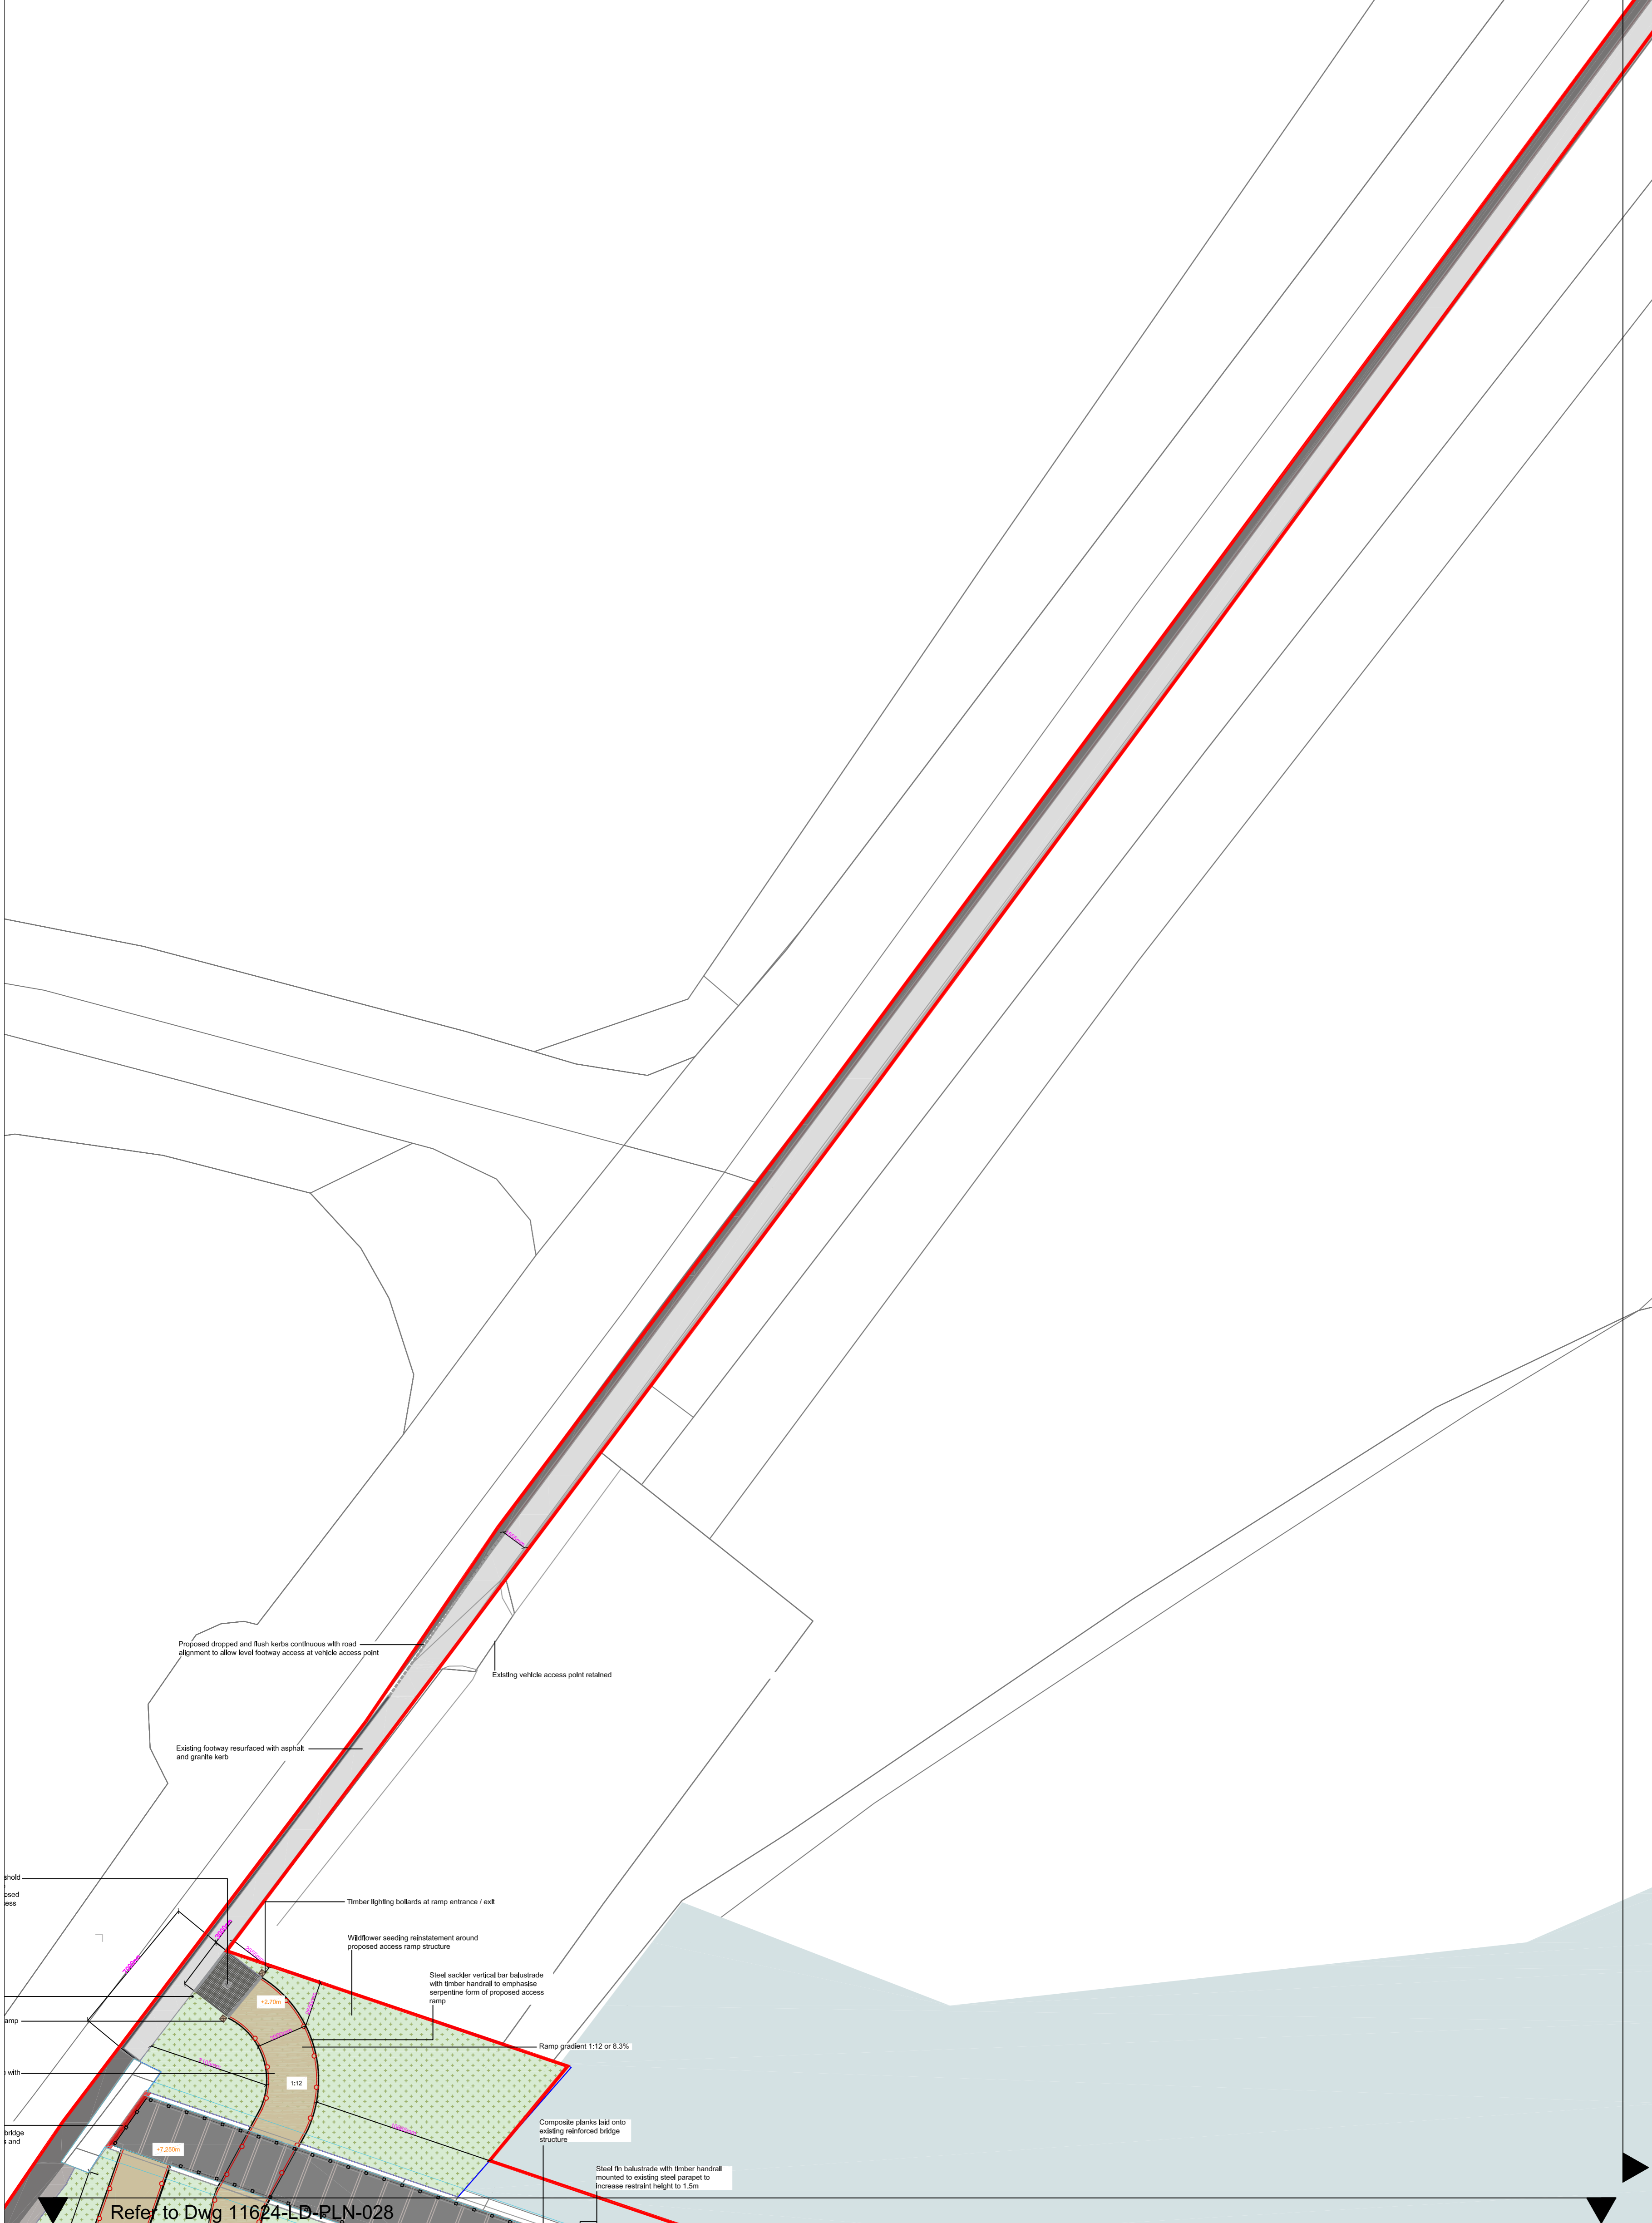

Notes
Do not scale from this drawing.
All dimensions are drawn in millimetres.
Drawing & design copyright LUC.
Reproduction of this drawing in whole or in part is prohibited without prior permission.

- KEY**
- Red Line Boundary
- Hardworks**
- Asphalt
 - Concrete paving units: Grey
 - Natural stone setts: Dark Grey
 - Drainage channel and cover
 - Interpretation at threshold
- Edging**
- PCC edging: Grey
 - Natural stone kerb: Dark Grey
- Existing**
- River Blackwater
 - Key features and buildings
 - Fence line to be retained. Allowance to make good
 - Path in Mill Wheel Park to be retained
 - Wall to be retained
 - Asphalt to be retained. Allowance to make good
 - Concrete surfacing to be retained
 - Vegetation to be retained. Allowance to make good
 - Existing Tree to be retained
 - Existing Tree to be removed

Refer to Dwg 11624-LD-PLN-030

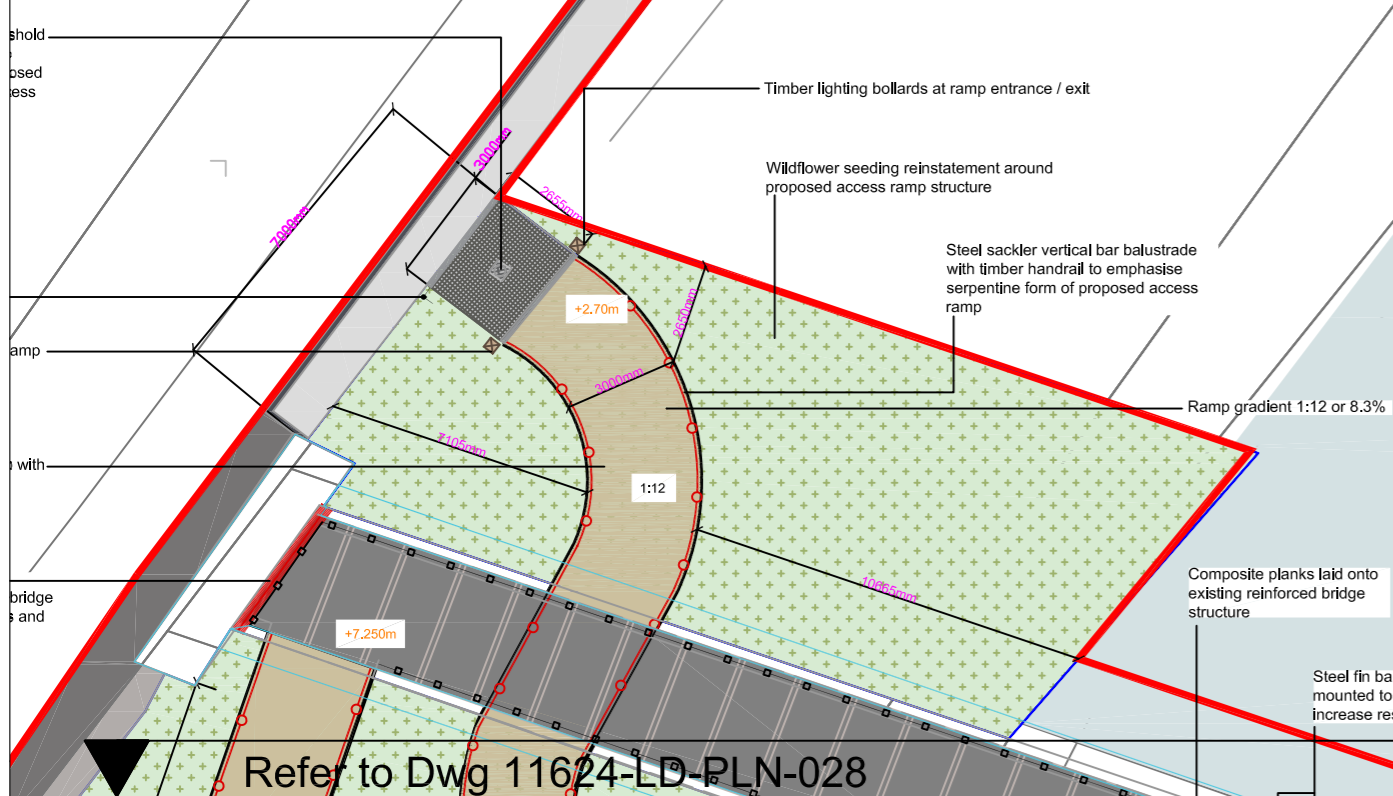

Refer to Dwg 11624-LD-PLN-028

TOBIN
CONSULTING ENGINEERS

Waterford City & County Council
Countryside, Culture & Coastal Port Livery

CYAL50233107 © Ordnance Survey Ireland/Government of Ireland

No	Date	Description	DRN	CHK
A	12.05.22	First issue	AR	TJ

LUC LUC Manchester
6th Flr, 55 King Street, Manchester, M2 4LQ
+44 (0)161 537 5960
manchester@lucdise.co.uk
www.lucdise.co.uk

Project
Cappoquin Amentiy Hub
Walking Trail

Client
Waterford City and County Council

Scale @A1
1:200

Status
Planning

Drawing Title
General Arrangement
Sheet 10

Job No
11624

Drawing No
11624-LD-PLN-029

Issue
A