
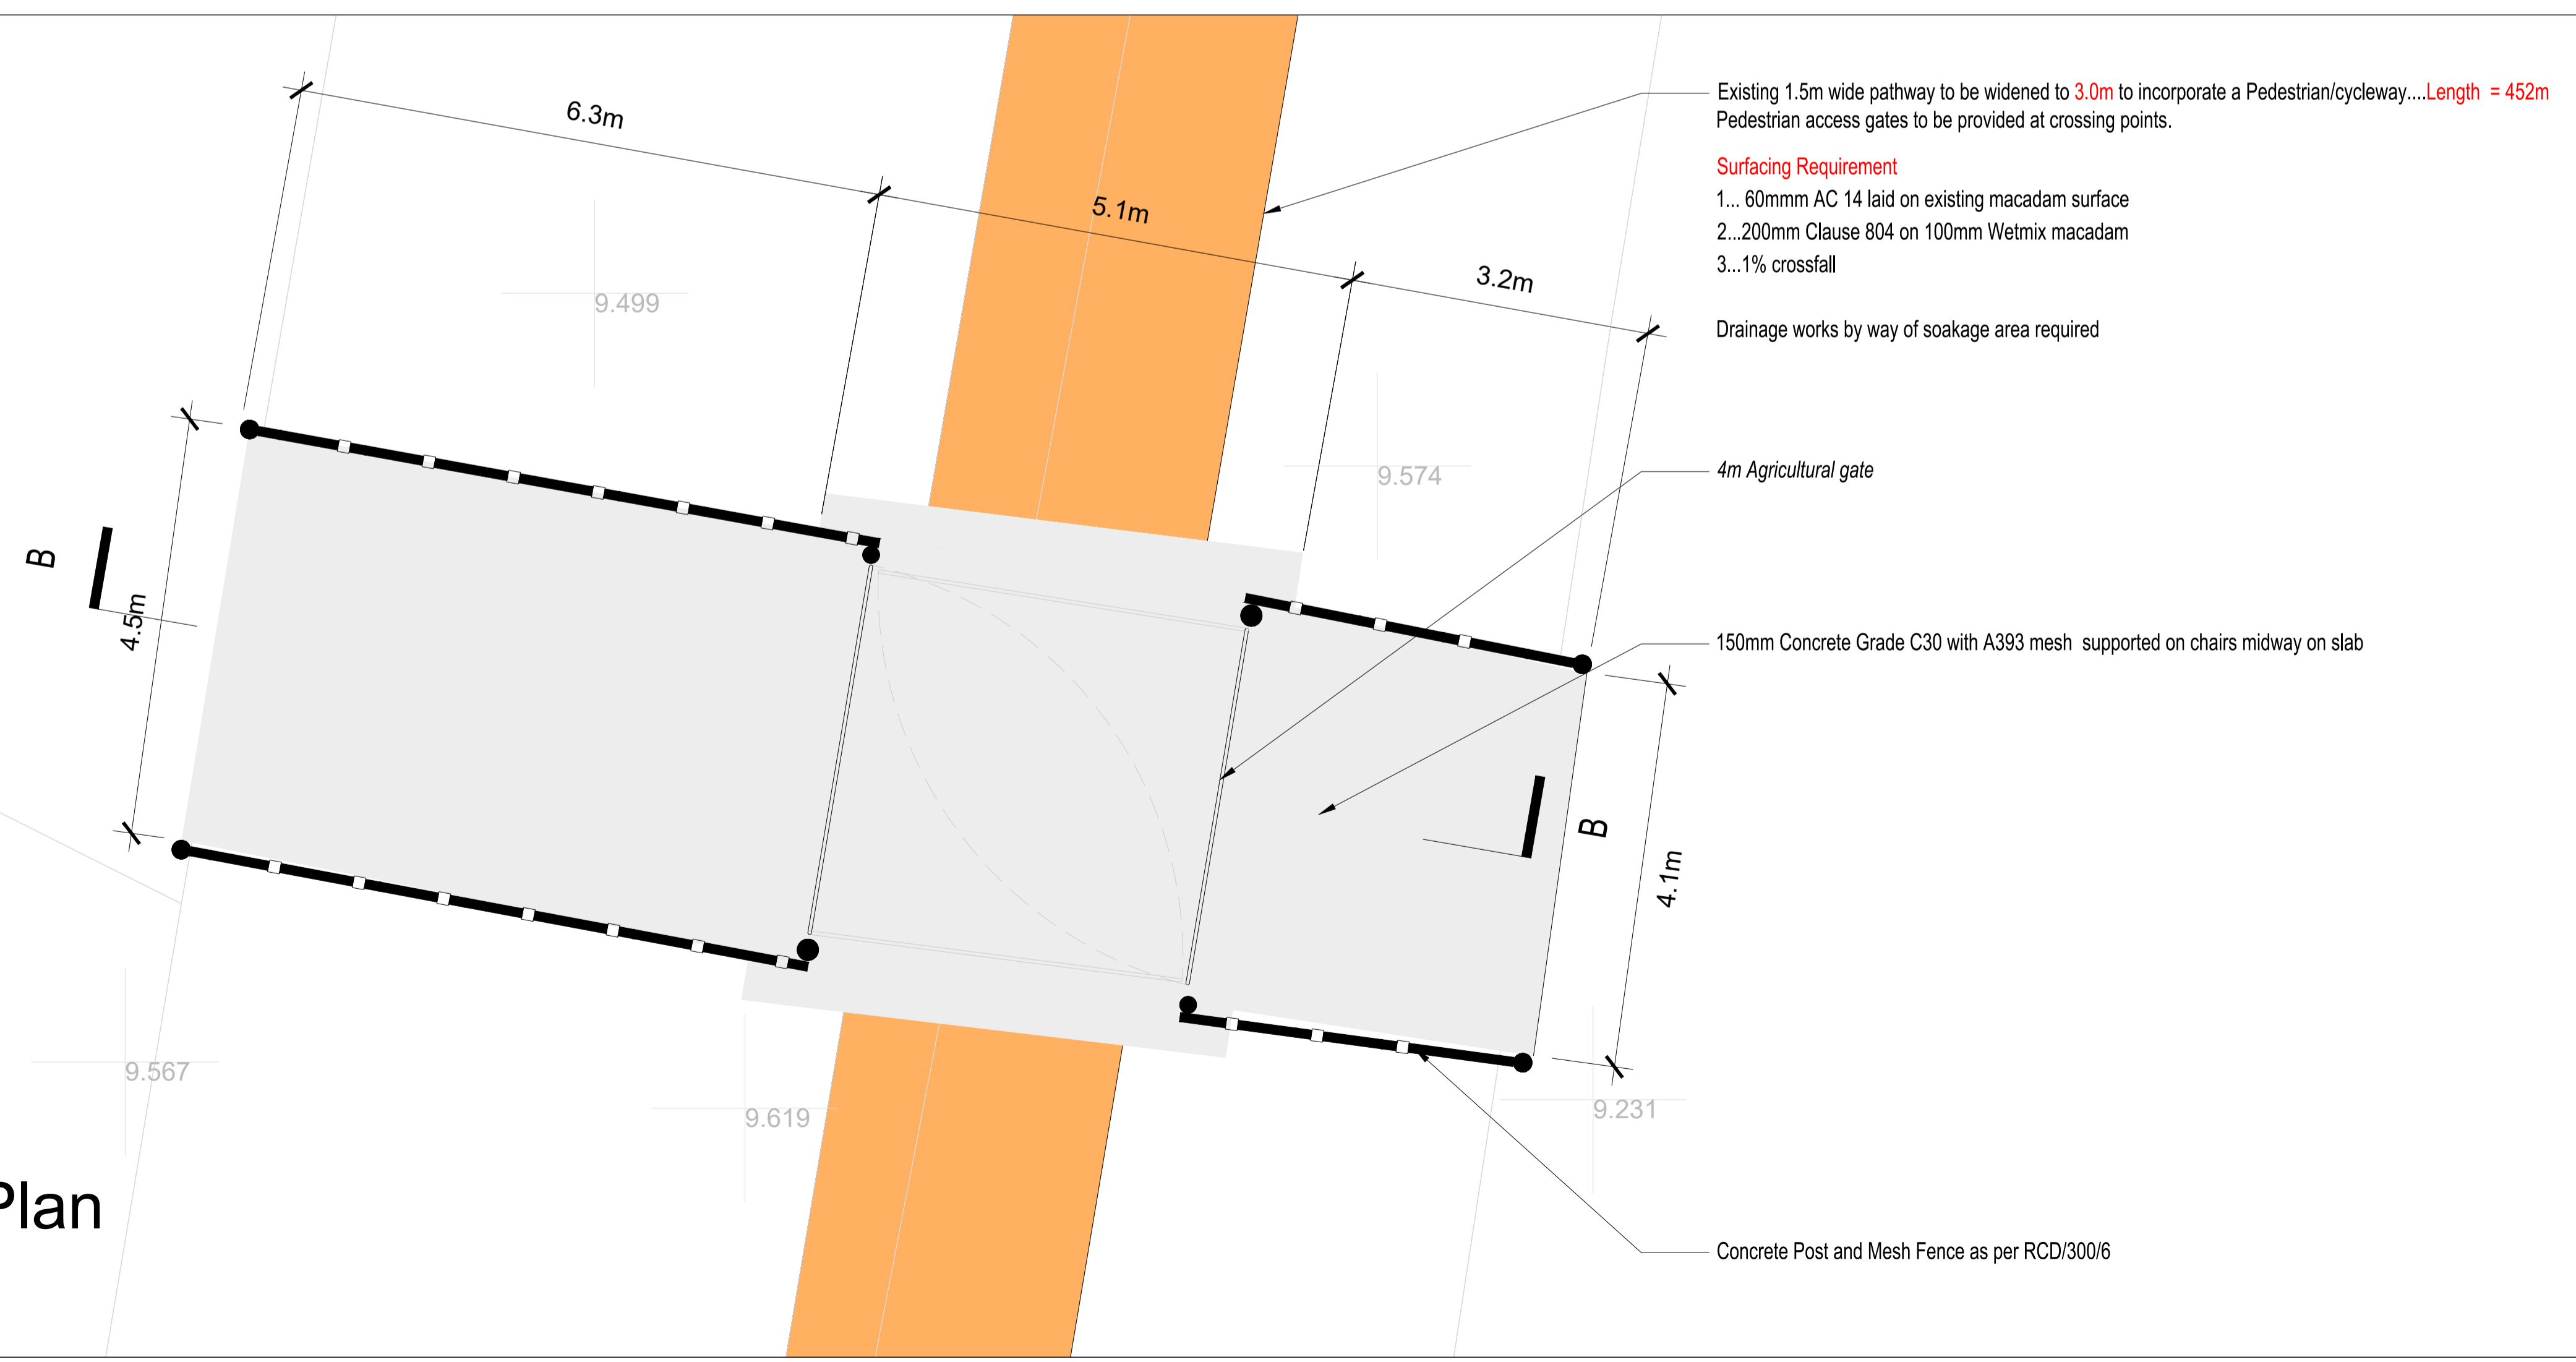


Agricultural Crossing Section C-C looking North
Scale 1:50 @A1

NOTES:
 Do not scale dimensions, use figure dimensions only.
 All works to be carried out in strict accordance with current building regulations.
 Any discrepancies should be reported immediately upon selection.

LEGEND

Pedestrian/ cycleway path	
Amenity area	
Pedestrian crossing/ raised table	
Chicane gate	
Bicycle parking	
Location of site notice	
Crossing point	

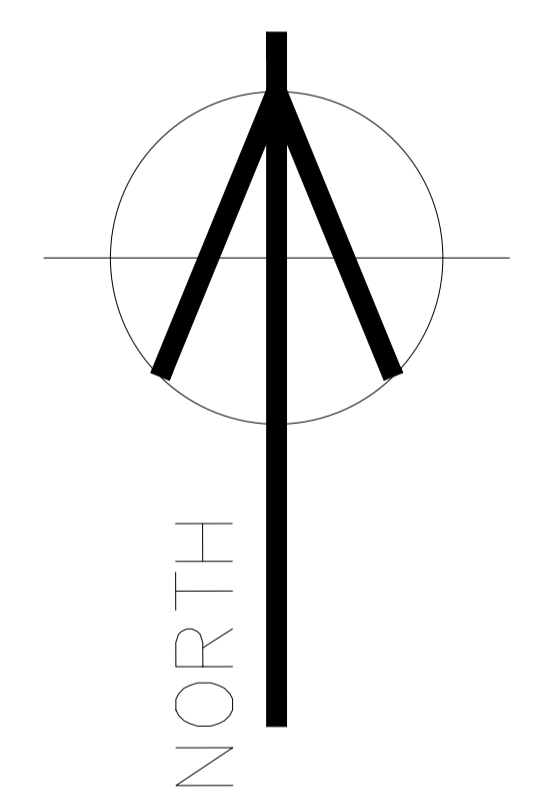

Existing 1.5m wide pathway to be widened to 3.0m to incorporate a Pedestrian/cycleway....Length = 452m
 Pedestrian access gates to be provided at crossing points.

Surfacing Requirement

- 1... 60mm AC 14 laid on existing macadam surface
- 2... 200mm Clause 804 on 100mm Wetmix macadam
- 3... 1% crossfall

Drainage works by way of soakage area required

Agricultural Crossing Plan
Scale 1:50 @A1

	21/06/2022		
###	-	#	P01
REVISIONS	DATE	INITIALS	NO.



PROJECT Ballinacourty Greenway Link Part 8			
TITLE Agricultural Crossing Plan & Section			
SCALE 1:50 @ A1	DRAWING No. 005	REV -	
PROJECT No.	DATE 5/5/2023	DRAWN BY MOB	CHECKED