

IMPORTANT: It is the responsibility of the Contractor to check and agree with Frank Fox & Associates all levels, datum and reference points prior to commencement of contract. This drawing shall not be altered or copied without the consent of Frank Fox & Associates.

NOTES:

This drawing is not to be scaled. Figured dimensions only are to be taken from this drawing. All setting out dimensions are to be checked and confirmed on site prior to commencement of work. Any discrepancies encountered to be brought to the attention of Frank Fox & Associates without delay.
IF IN DOUBT ASK!

Levels to OD Mafin Head.

Road channages and levels on this drawing are rounded. For values to nearest mm see printouts.

KEY

New Drainage
All Foul & Storm Drainage Systems to be Installed as Per Irish Water's Wastewater Infrastructure Details.

New Foul Drainage
All Foul Drainage Systems to be Wavin OSMA Ultrarib to BS EN 13476-3.

New Storm Drainage
All Storm Drainage Systems to be JFC Corripipe Twin Wall HDPE to BBA Certification.

MH ref. cover level invert(s) outlet pipe dia and gradient note (to be confirmed on site)

S.35
16.80, 17.10 (from S.36, 50) 450 @ 1:25 new MH on existing line

Existing Storm drain (connections indicative) **S.12**

New Storm drain (connections indicative) **S.12**


Existing Foul drain (connections indicative) **F.12**

New Foul drain (connections indicative) **F.12**

Proposed 1000 Pumped Main

Site Boundary

Thursday 17th JUNE 2021
PLANNING ONLY
THIS DRAWING IS NOT TO BE USED FOR CONSTRUCTION PURPOSES

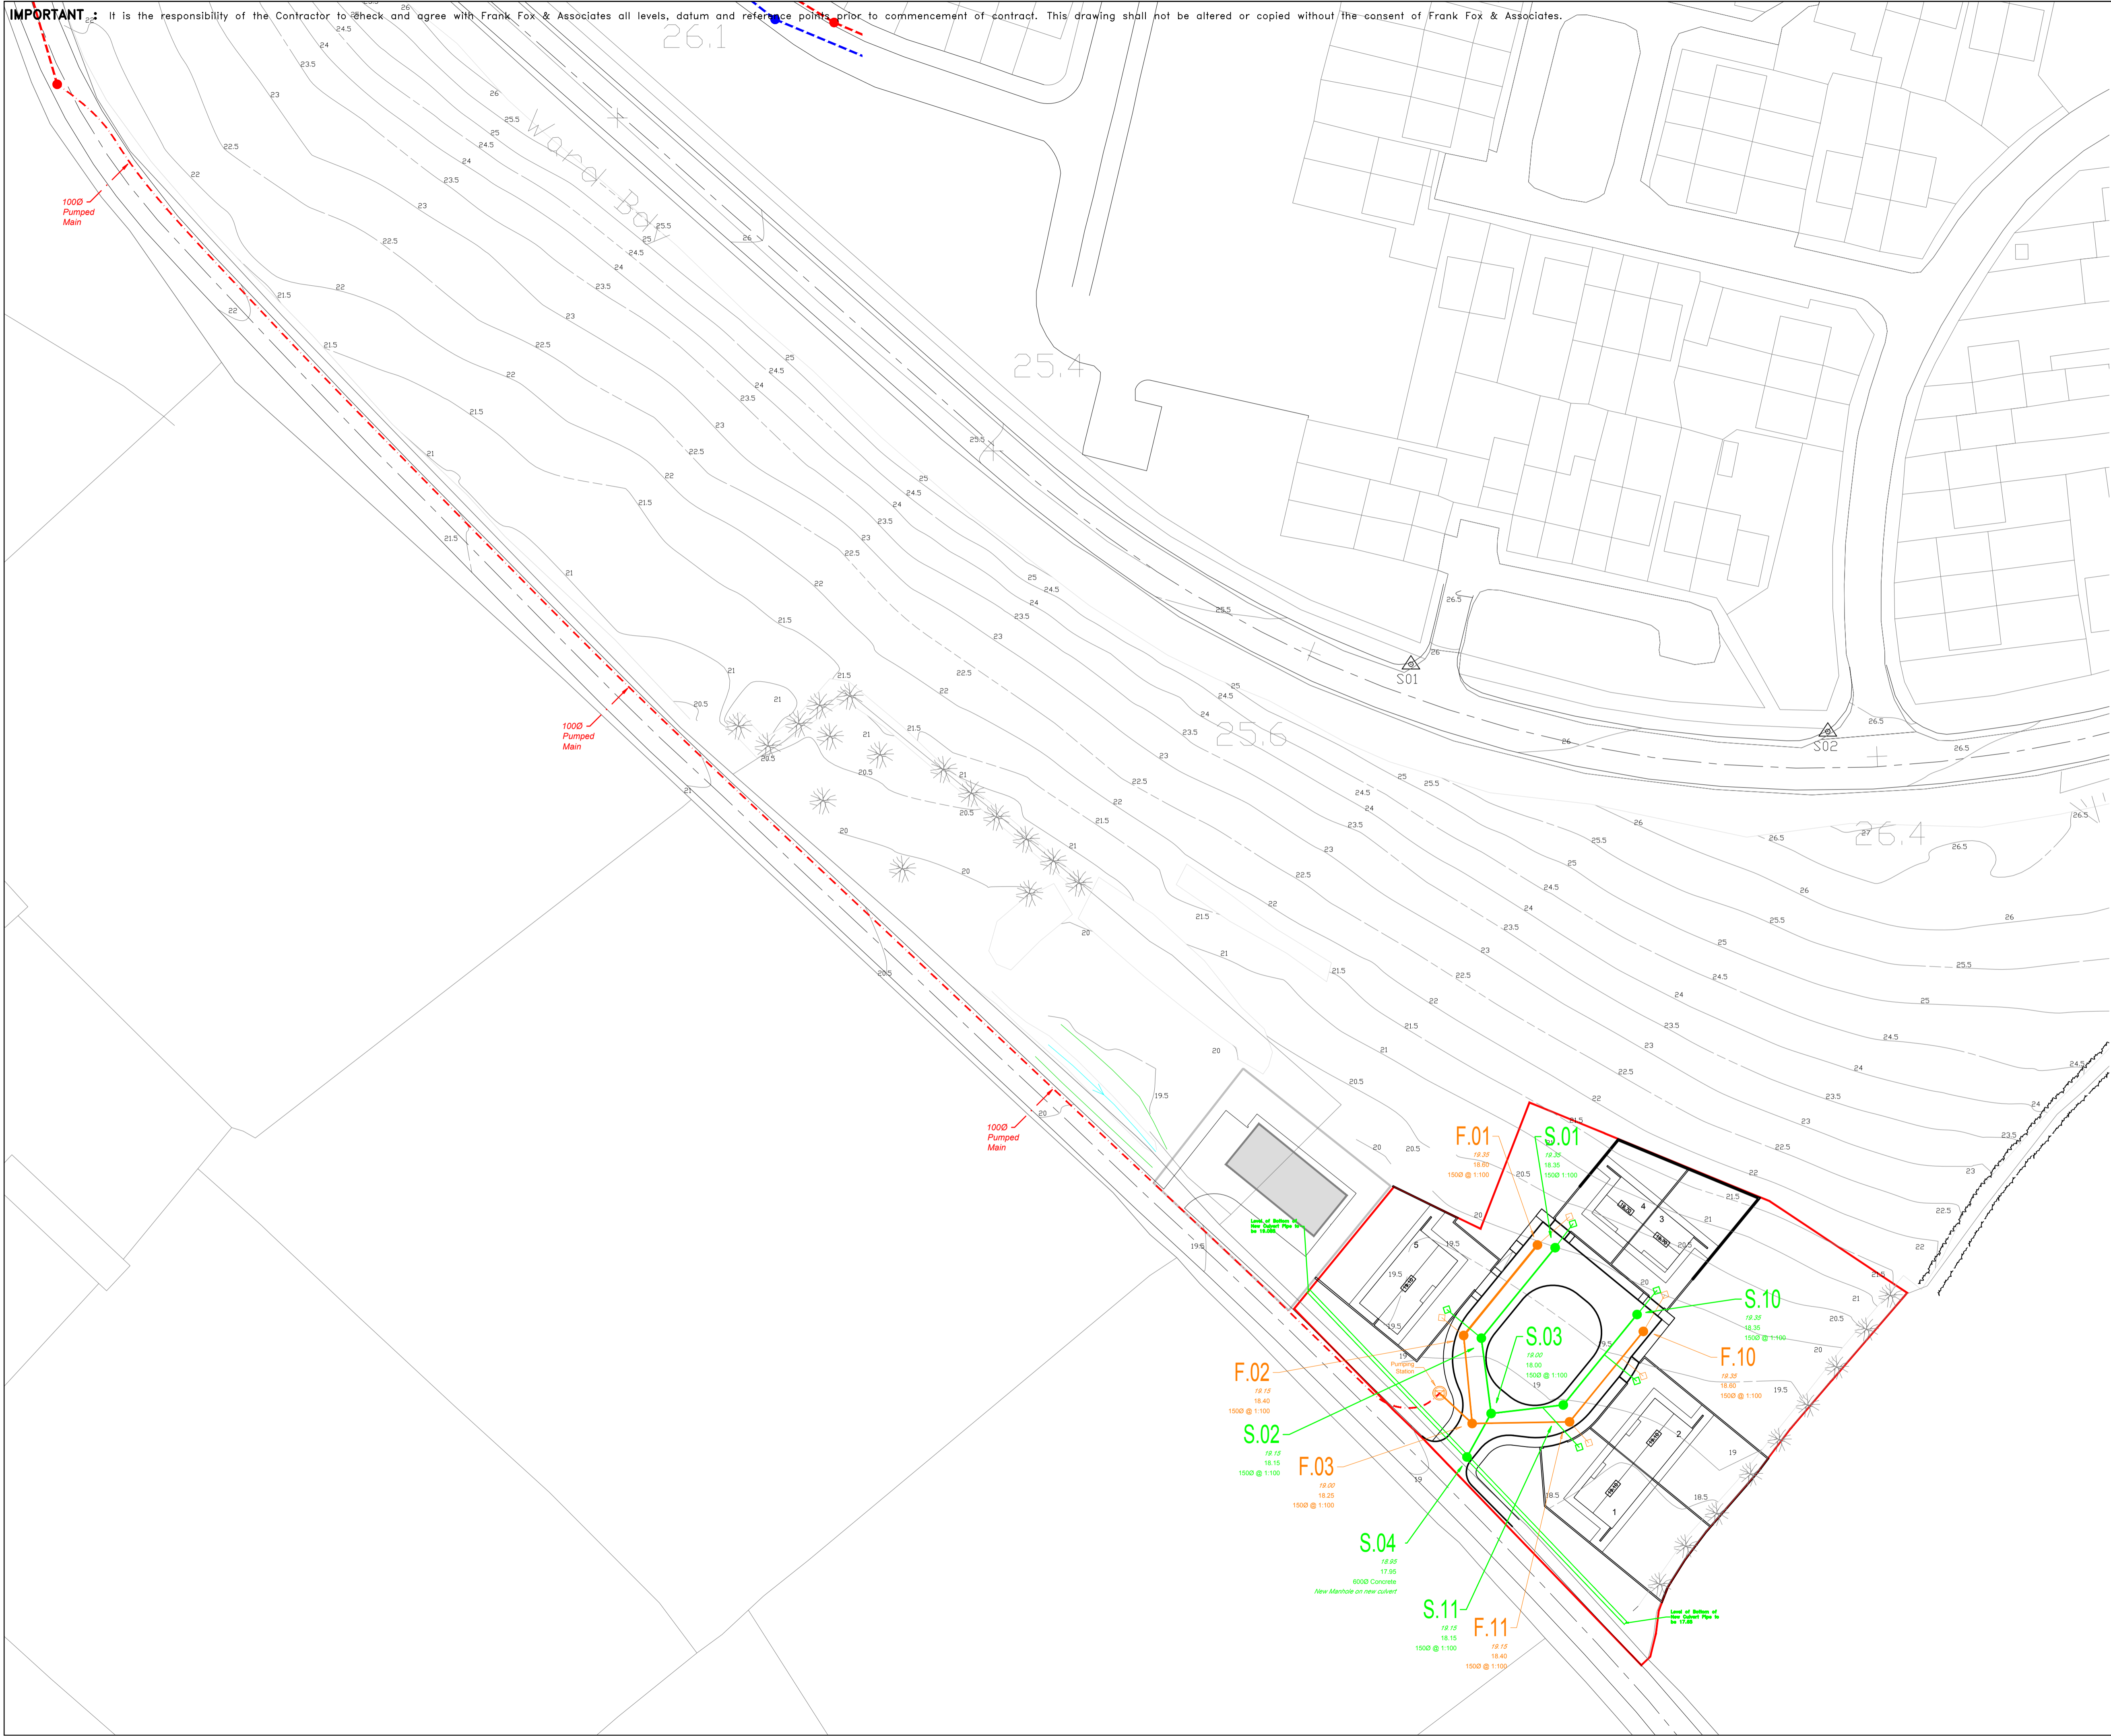

REV	DESCRIPTION	BY	DATE

PROJECT TITLE
WATERFORD COUNCIL. HOUSING. GREEN ROAD, WATERFORD.

DWG TITLE
OVERALL DRAIN PLAN

DRAWN	CHECKED	DATE	SCALES	CAD REF.
T.Booney	R.J.Fox	2019.10.02	1:100	219054-plans.dwg

FRANK FOX & ASSOCIATES
CIVIL & STRUCTURAL CONSULTING ENGINEERS
7 BANK LANE WATERFORD, IRELAND
TEL: 353-51-872799 Email: design@ffacorp.com

PROJECT No.	DWG No.	REV
219054	L/01	