
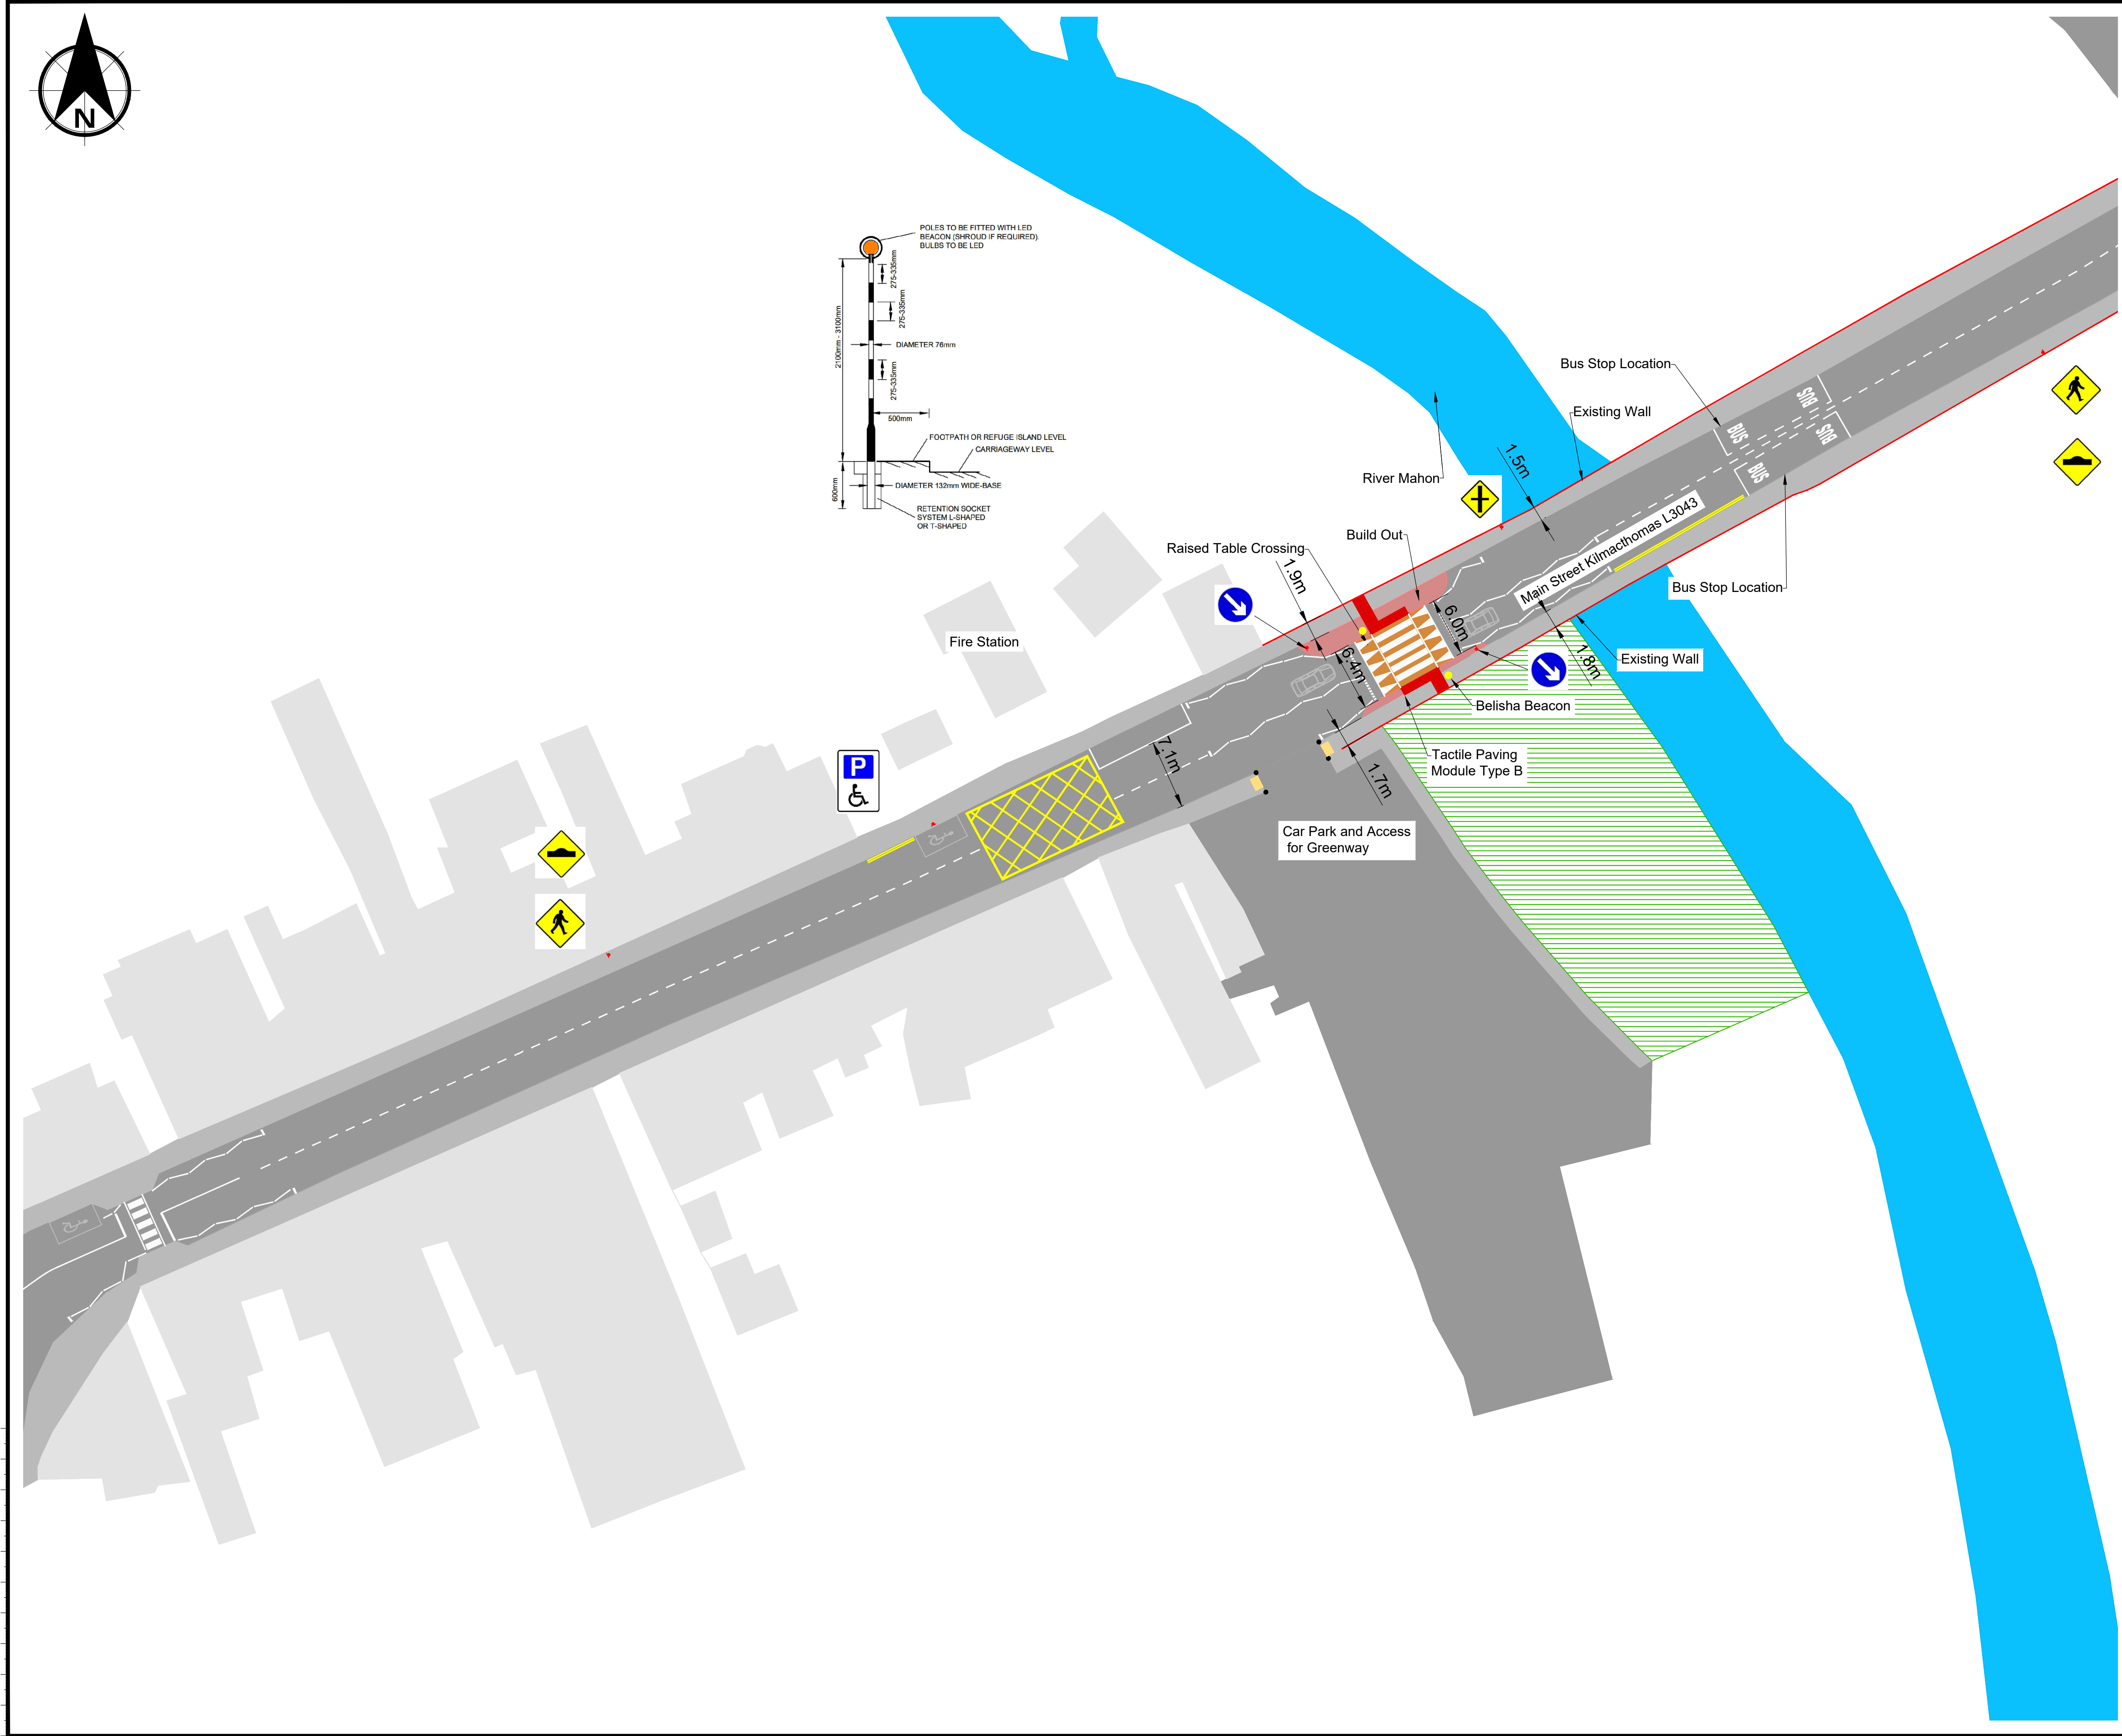


NOTES

1. NOTES

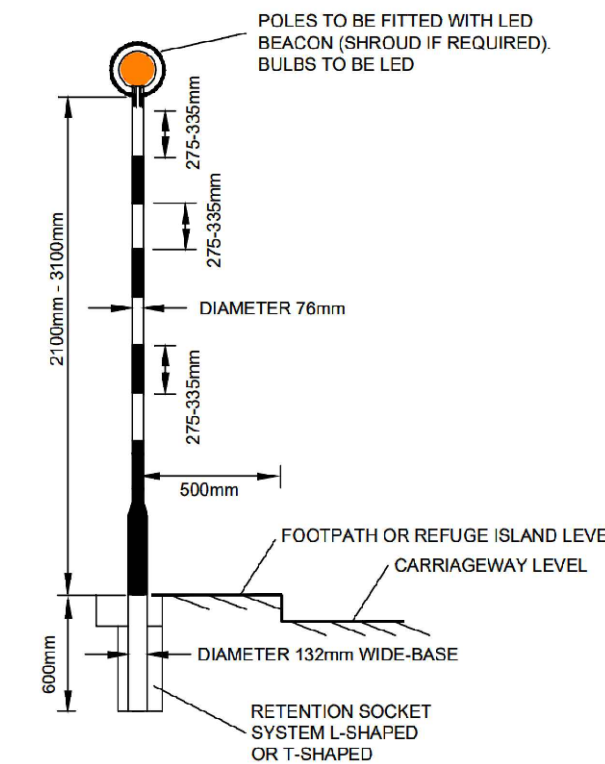

Rev.	Date	Amendment Details	Drawn	Chk'd	App'd

This drawing should not be relied on or used in circumstances other than those for which it was originally prepared and for which Sweco UK Limited was commissioned. Sweco UK Limited accepts no responsibility for this drawing to any party other than the person by whom it was commissioned. Any party which breaches the provisions of this disclaimer shall identify Sweco UK Limited for all loss or damage arising therefrom.

Sweco  
 Glandore  
 3rd Floor City Quarter  
 Lapps Quay  
 Cork, T12 Y3ET  
 Web: [www.sweco.ie](http://www.sweco.ie)



Client  


Drawing Status  
 Section 38

Project Title  
 Kilmacthomas Traffic Calming

Drawing Title  
 Proposed Layout of Raised Table Crossing  
 Sheet 1

Scale	Designed	Drawn	Checked	Approved
N/A	GM	GM	JR	JN
Original Size	Date	Date	Date	Date
A1	09/03/21	09/03/21	09/03/21	09/03/21
Drawing Number	Revision			
KILMAC-SWE-HSN-01-DR-CH-0001	P01			