
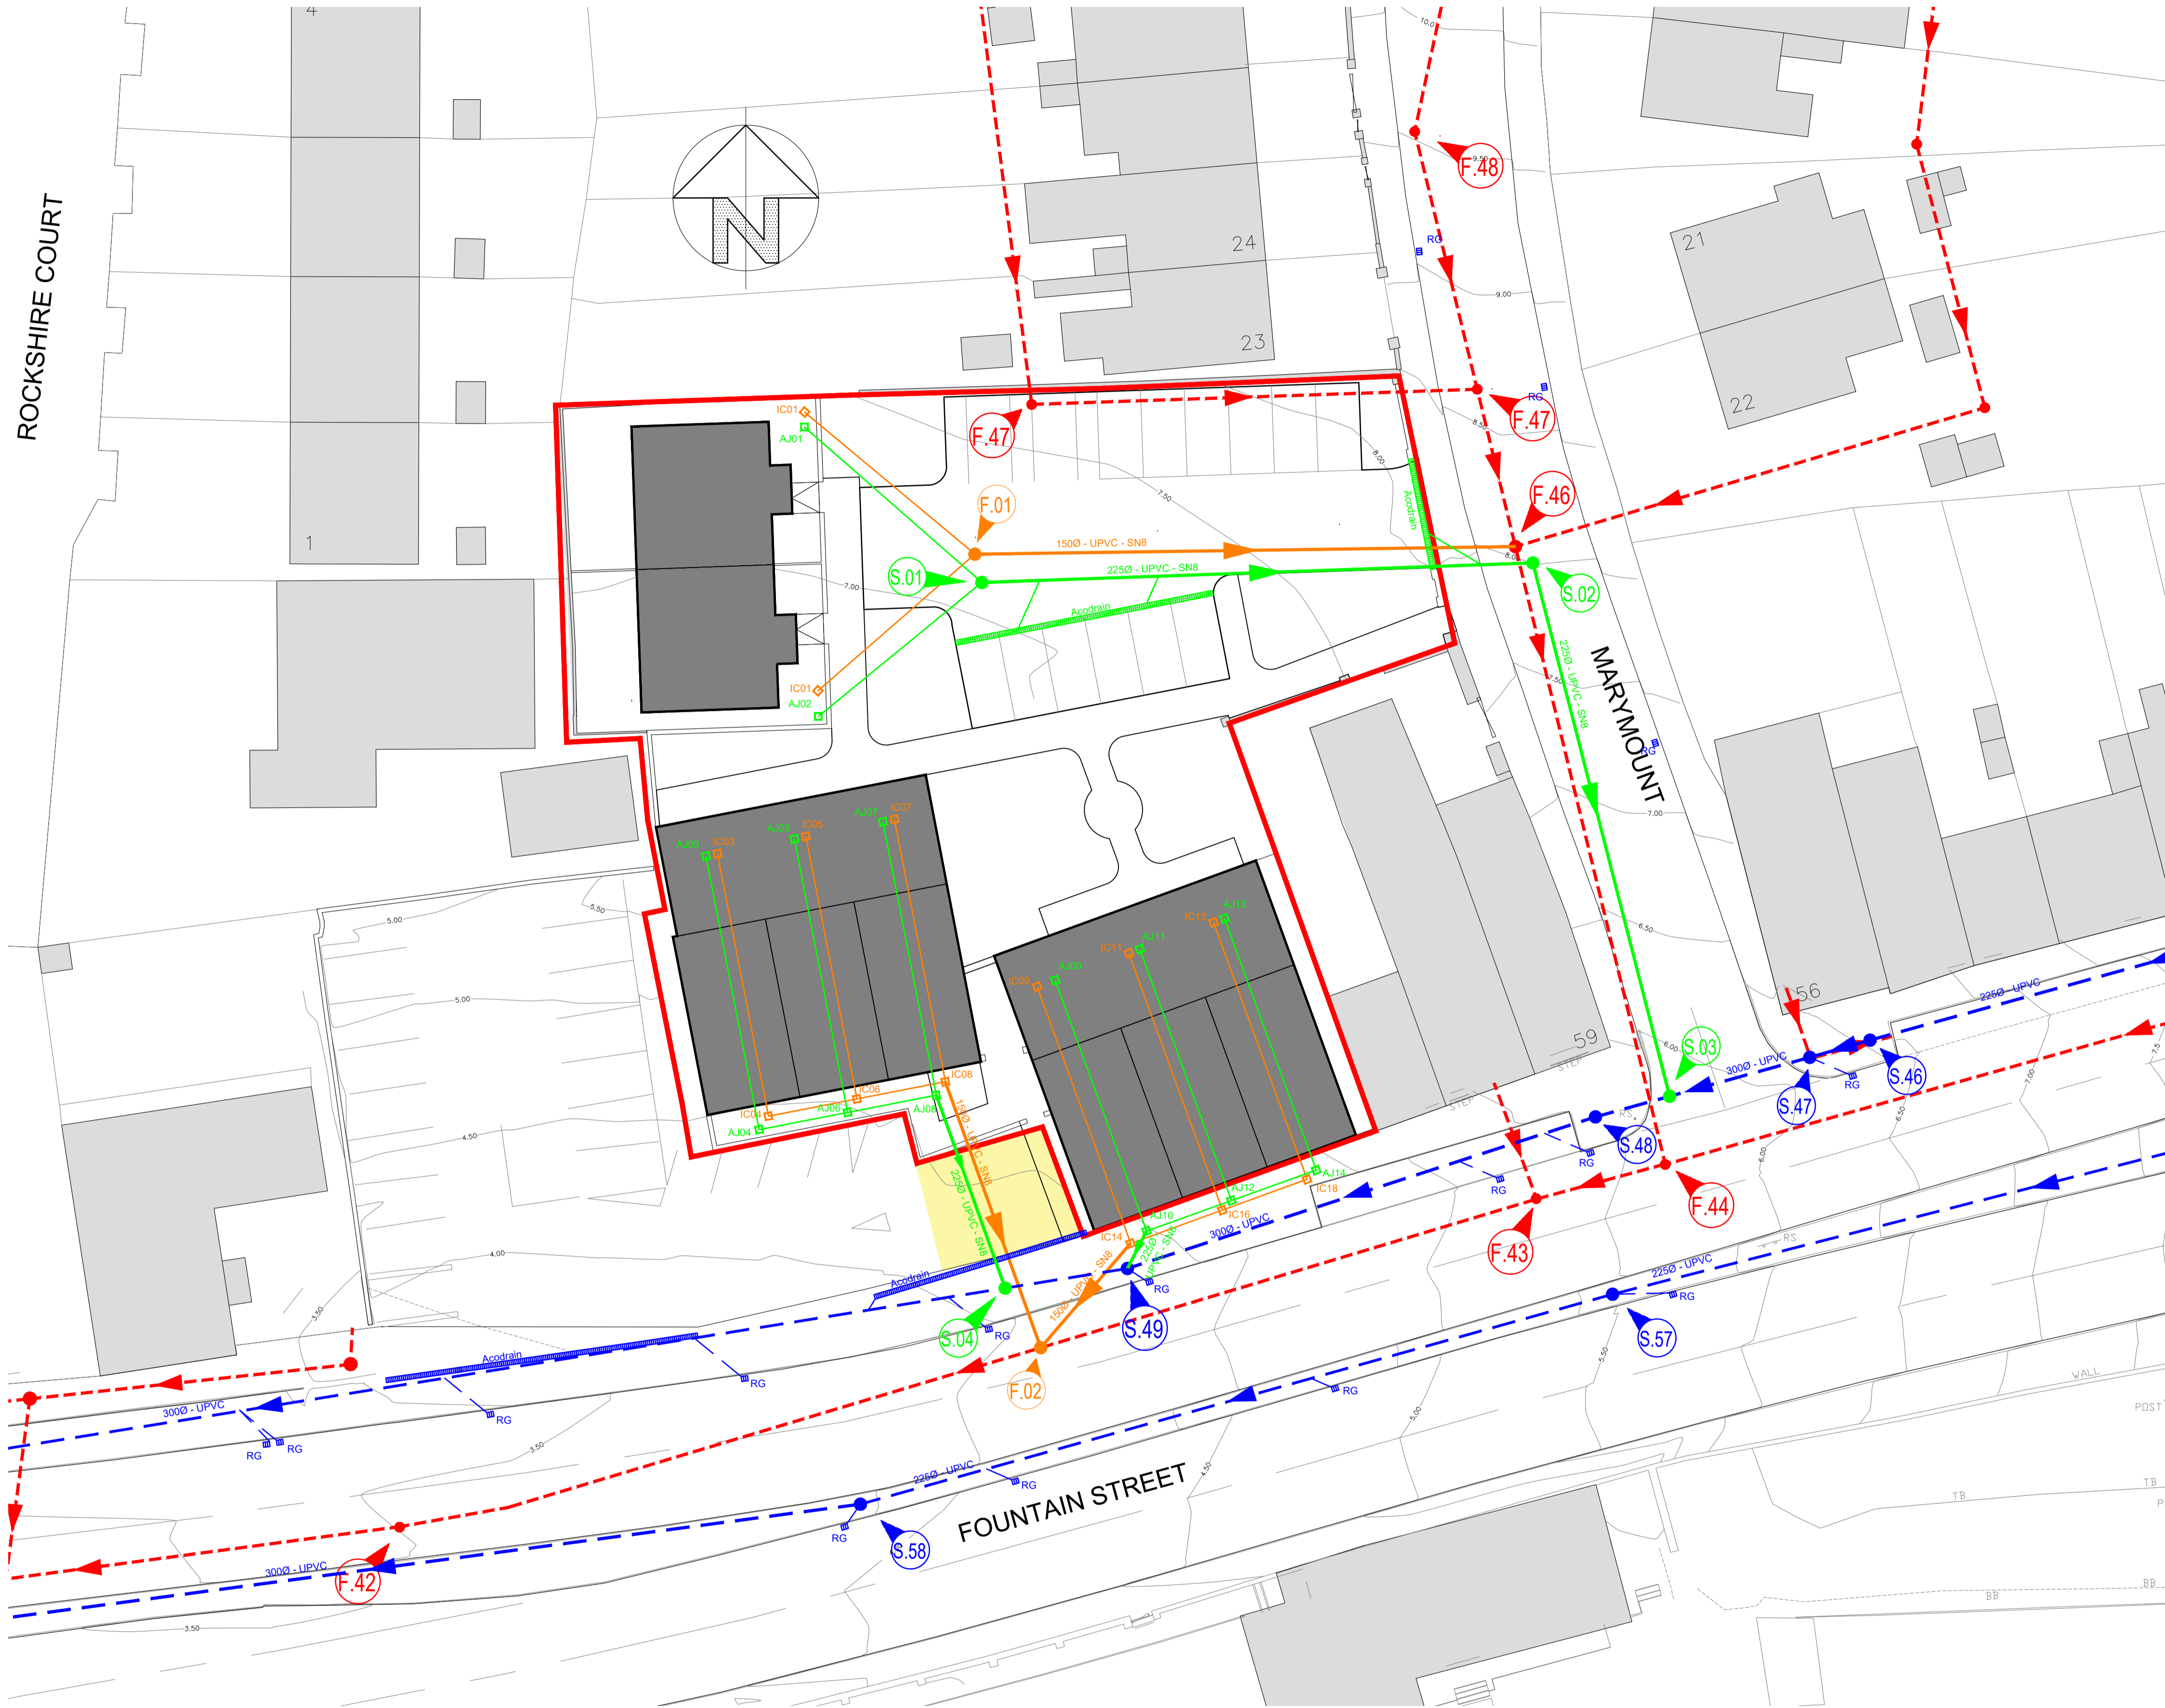


IMPORTANT : It is the responsibility of the Contractor to check and agree with Frank Fox & Associates all levels, datum and reference points prior to commencement of contract. This drawing shall not be altered or copied without the consent of Frank Fox & Associates.

ROCKSHIRE COURT

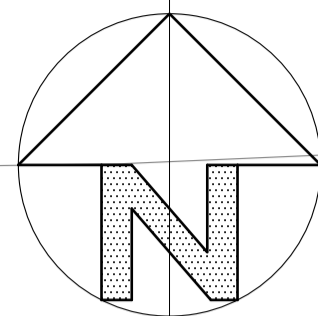

NOTES:

This drawing is not to be scaled:
Figured dimensions only are to be taken from this drawing.
All setting out dimensions are to be checked and confirmed on site prior to commencement of work.
Any discrepancies encountered to be brought to the attention of Frank Fox & Associates without delay.
IF IN DOUBT ASK!

KEY

New Sewer:
All Foul & Storm Sewer Systems to be Installed as Per Irish Water's Wastewater Infrastructure Connections & Developer Services & Irish Water's IW-CDS-5030-03, Wastewater-Code-of-Practice.
All Services to be Installed to Irish Water's Separation Distances as Per Drawing STD-W-11 Rev. 2 Section 3.13.

New Foul Sewer:
All New Foul Sewer to be UPVC SN8 as Per Irish Water's IW-CDS-5030-03, Section 3.13

New Storm Sewer:
All Storm Sewer to be UPVC SN8 as Per Irish Water's IW-CDS-5030-03, Section 3.13

Pump Manhole:
Rising Main Pump Manhole to be Installed to Irish Water's Specifications as Per Drawing STD-WW-28 Rev. 3

Discharge Manhole:
Rising Main Discharge Stand of Manhole to be Installed to Irish Water's Specifications as Per Drawing STD-WW-29 Rev. 3

- Existing Foul Sewer and Manholes
- Existing Foul Sewer Demolished
- New Foul Sewer and Manholes
- Foul Inspection Chamber
- Existing Storm Sewer and Manholes
- Existing Storm Sewer Demolished
- New Storm Sewer and Manholes
- Soakaway:
A Soakaway of 3.4 m square with a perforated concrete ring of 10500 and 1.8 meter depth filled with granular material having 30% free volume.
- Site Boundary
- Irish Water Wayleave

Friday 4th June 2021
PLANNING
THIS DRAWING IS NOT TO BE USED FOR CONSTRUCTION PURPOSES

REV	DESCRIPTION	BY	DATE

PROJECT TITLE
**WATERFORD COUNCIL. NA LÓISTÍ/
THE LODGES. FOUNTAIN STREET.**

DWG TITLE
DRAIN PLANS

DRAWN	CHECKED	DATE	SCALE	CAD REF.
S.Lauksanen	R.J. Fox	04.06.2021	1:200	220052-plans

PROJECT No. **220052** DWG No. **DP/01**

FRANK FOX & ASSOCIATES
CIVIL & STRUCTURAL CONSULTING ENGINEERS
7 BANK LANE WATERFORD, IRELAND
TEL: 353-51-872799 Fax: 353-51-879625
Email: design@ffoeng.com