


IMPORTANT : It is the responsibility of the Contractor to check and agree with Frank Fox & Associates all levels, datum and reference points prior to commencement of contract. This drawing shall not be altered or copied without the consent of Frank Fox & Associates.

**NOTES:**

This drawing is not to be scaled.  
 Figured dimensions only are to be taken from this drawing.  
 All setting out dimensions are to be checked and confirmed on site prior to commencement of work.  
 Any discrepancies encountered are to be brought to the attention of Frank Fox & Associates without delay.  
**IF IN DOUBT ASK!**

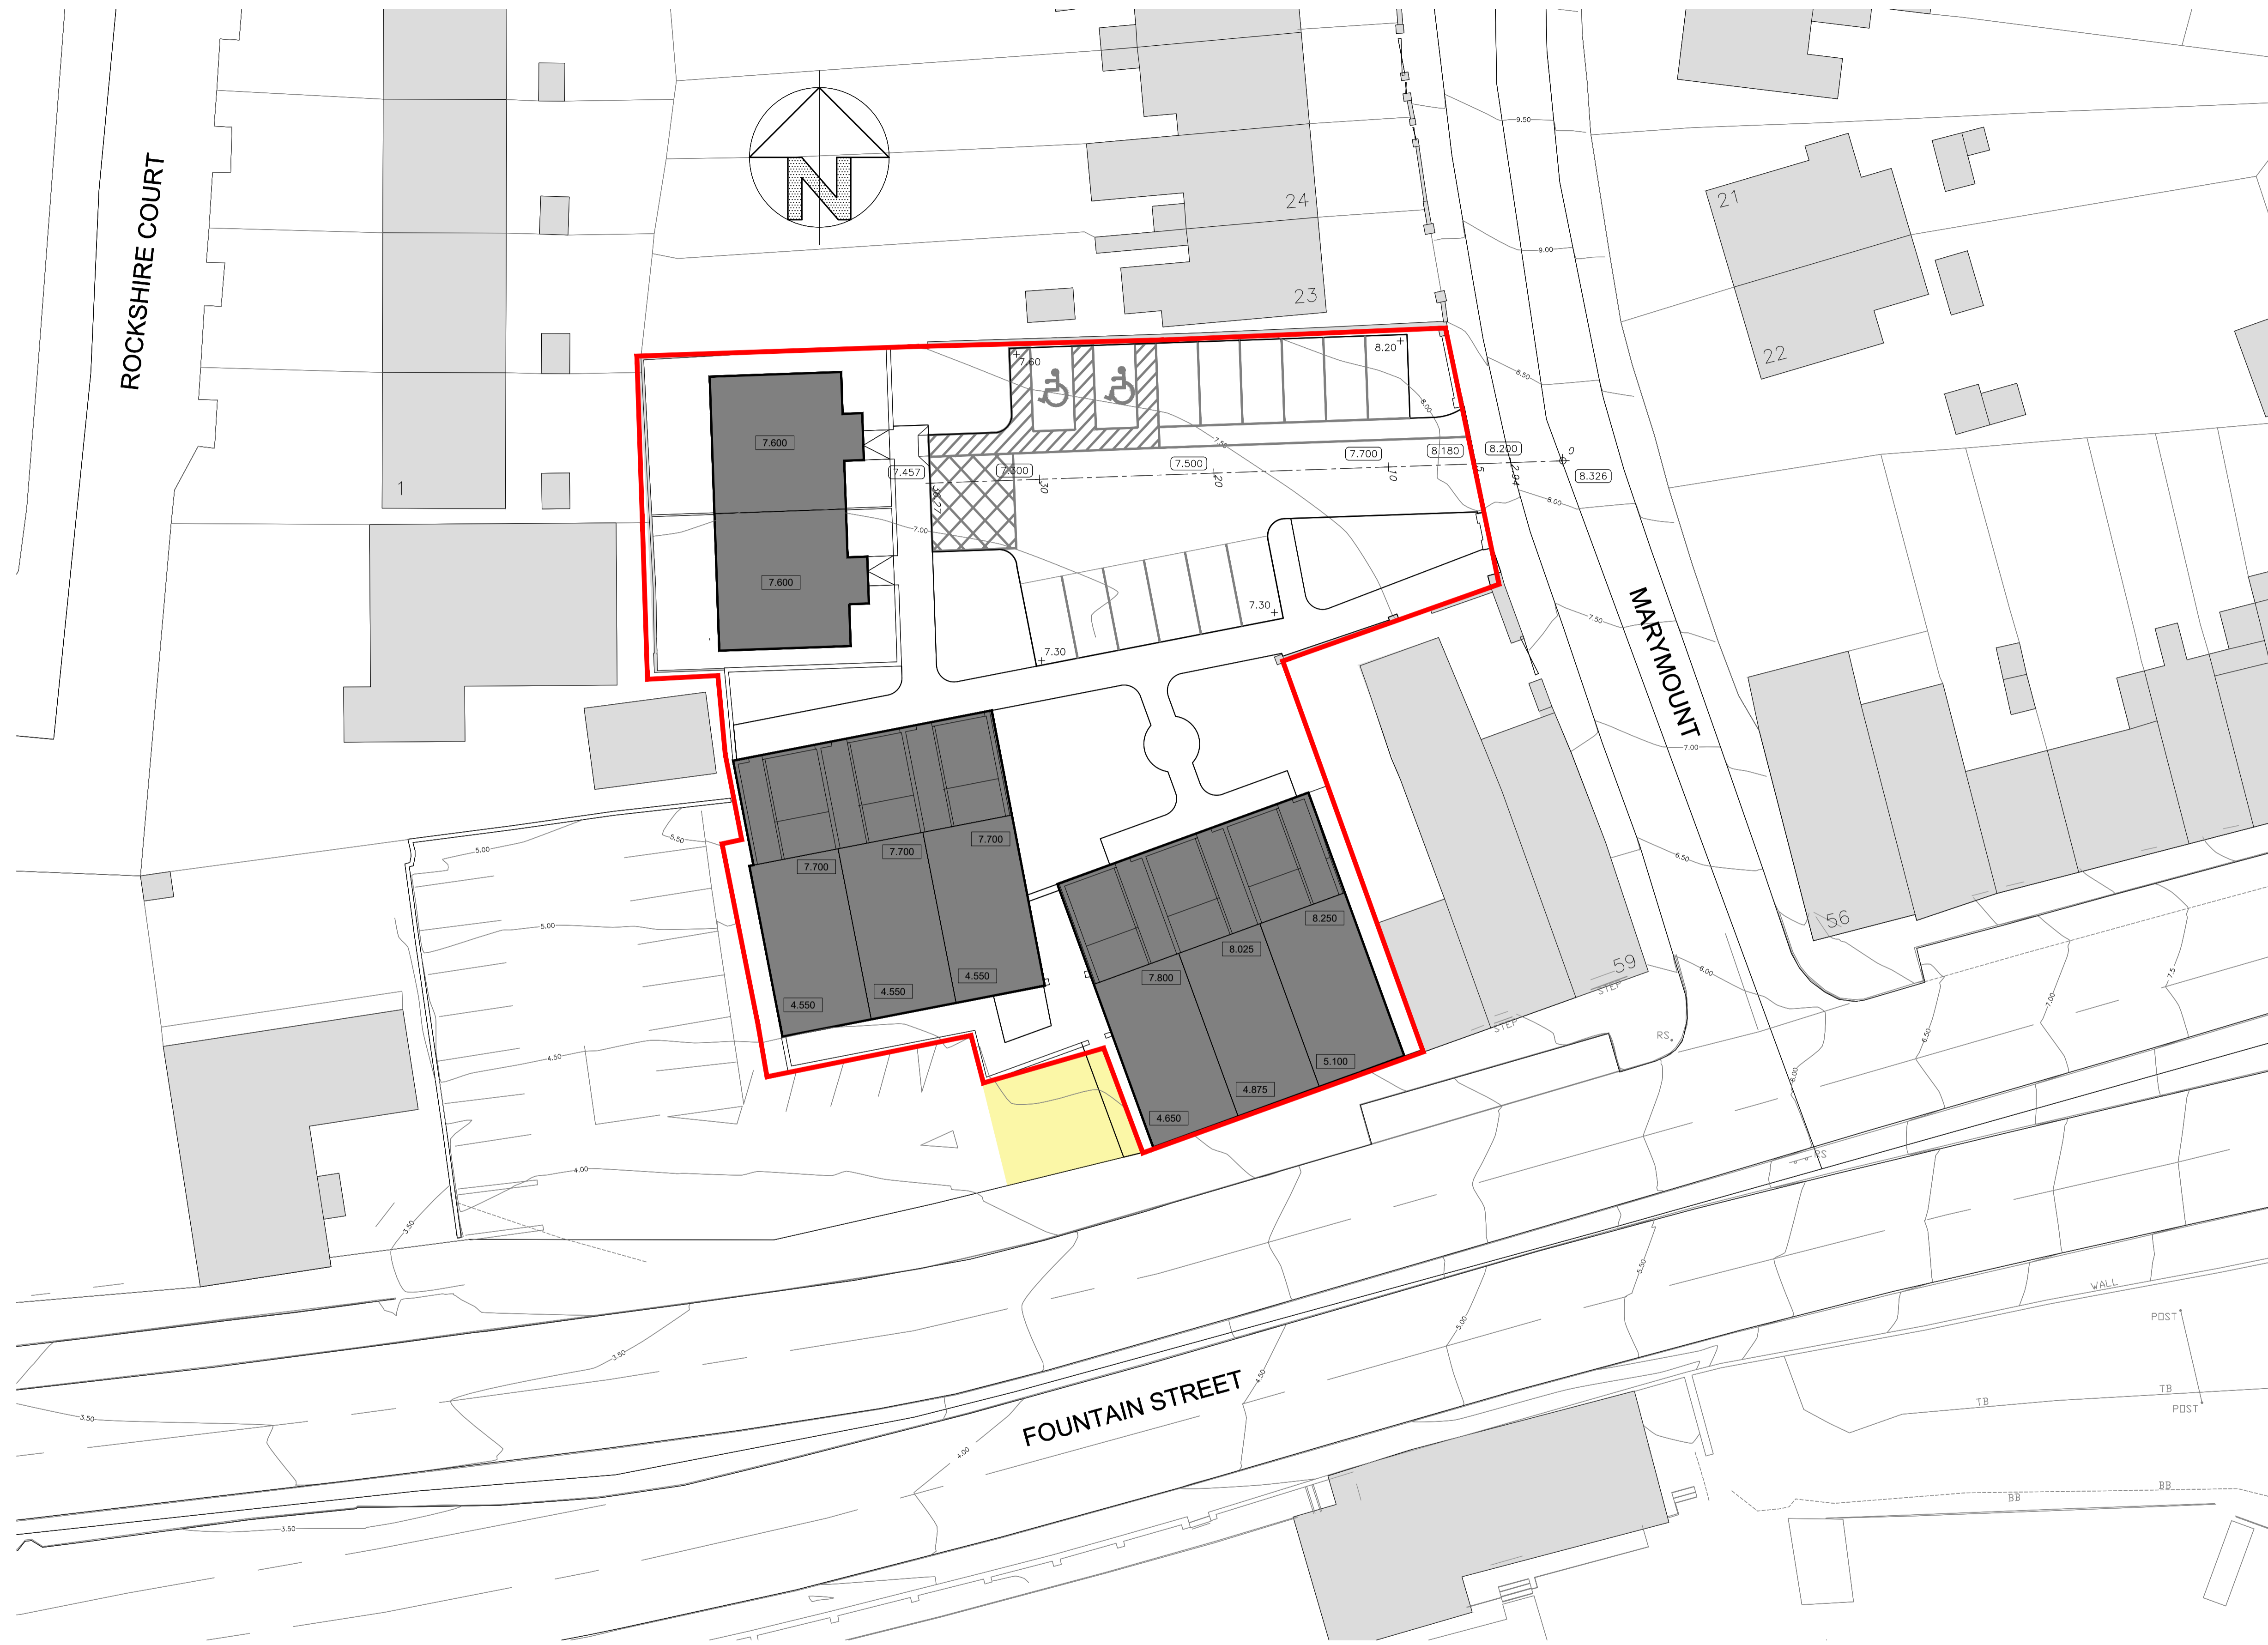

Friday 4th June 2021  
**PLANNING**  
 THIS DRAWING IS NOT TO BE USED  
 FOR CONSTRUCTION PURPOSES

REV	DESCRIPTION	BY	DATE

PROJECT TITLE  
**WATERFORD COUNCIL. NA LÓIST/  
 THE LODGES. FOUNTAIN STREET.**

DWG TITLE  
**ROAD  
 PLANS**

DRAWN	CHECKED	DATE	SCALE	CAD REF.
S.Laaksonen	R.J. Fox	04.06.2021	1:200	220052-plans

**FFA** FRANK FOX & ASSOCIATES  
 CIVIL & STRUCTURAL CONSULTING ENGINEERS  
 7 BANK LANE, WATERFORD, IRELAND  
 TEL: 353-51-872799 Fax: 353-51-879625  
 Email: design@ffoeng.com

PROJECT No.	DWG No.	REV
220052	RP/01	